




GROUND FLOOR PLAN

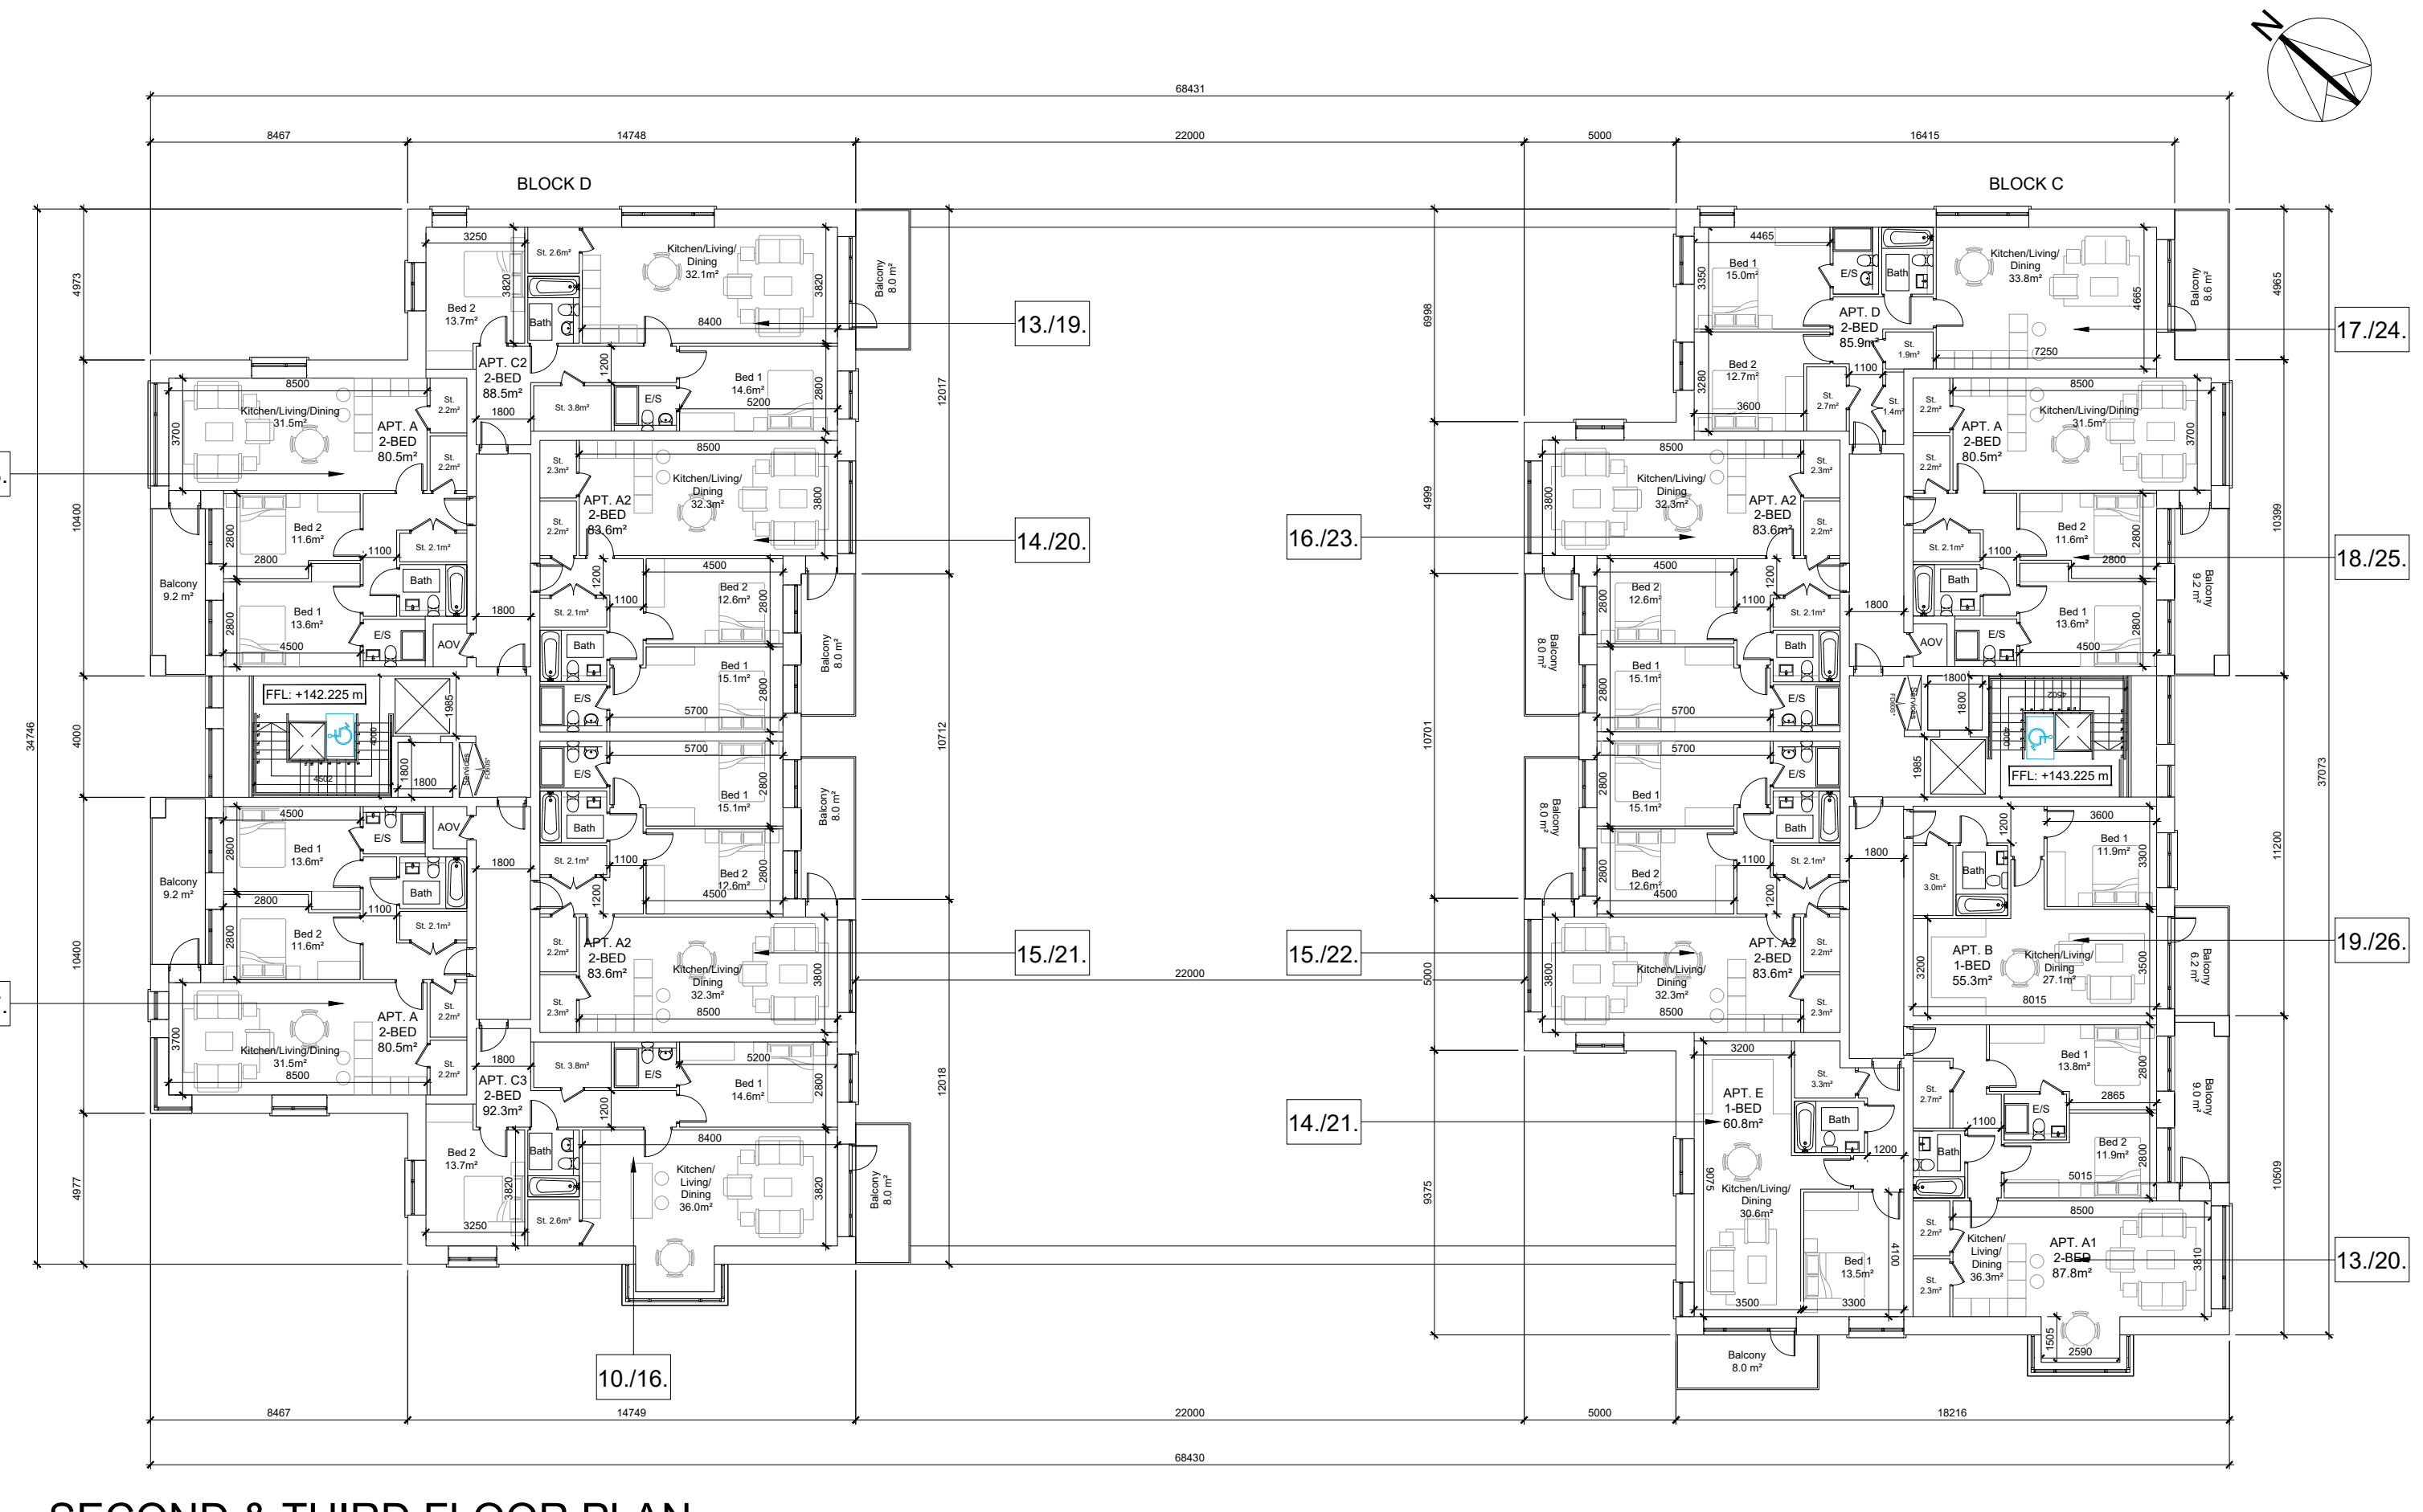

SECOND & THIRD FLOOR PLAN

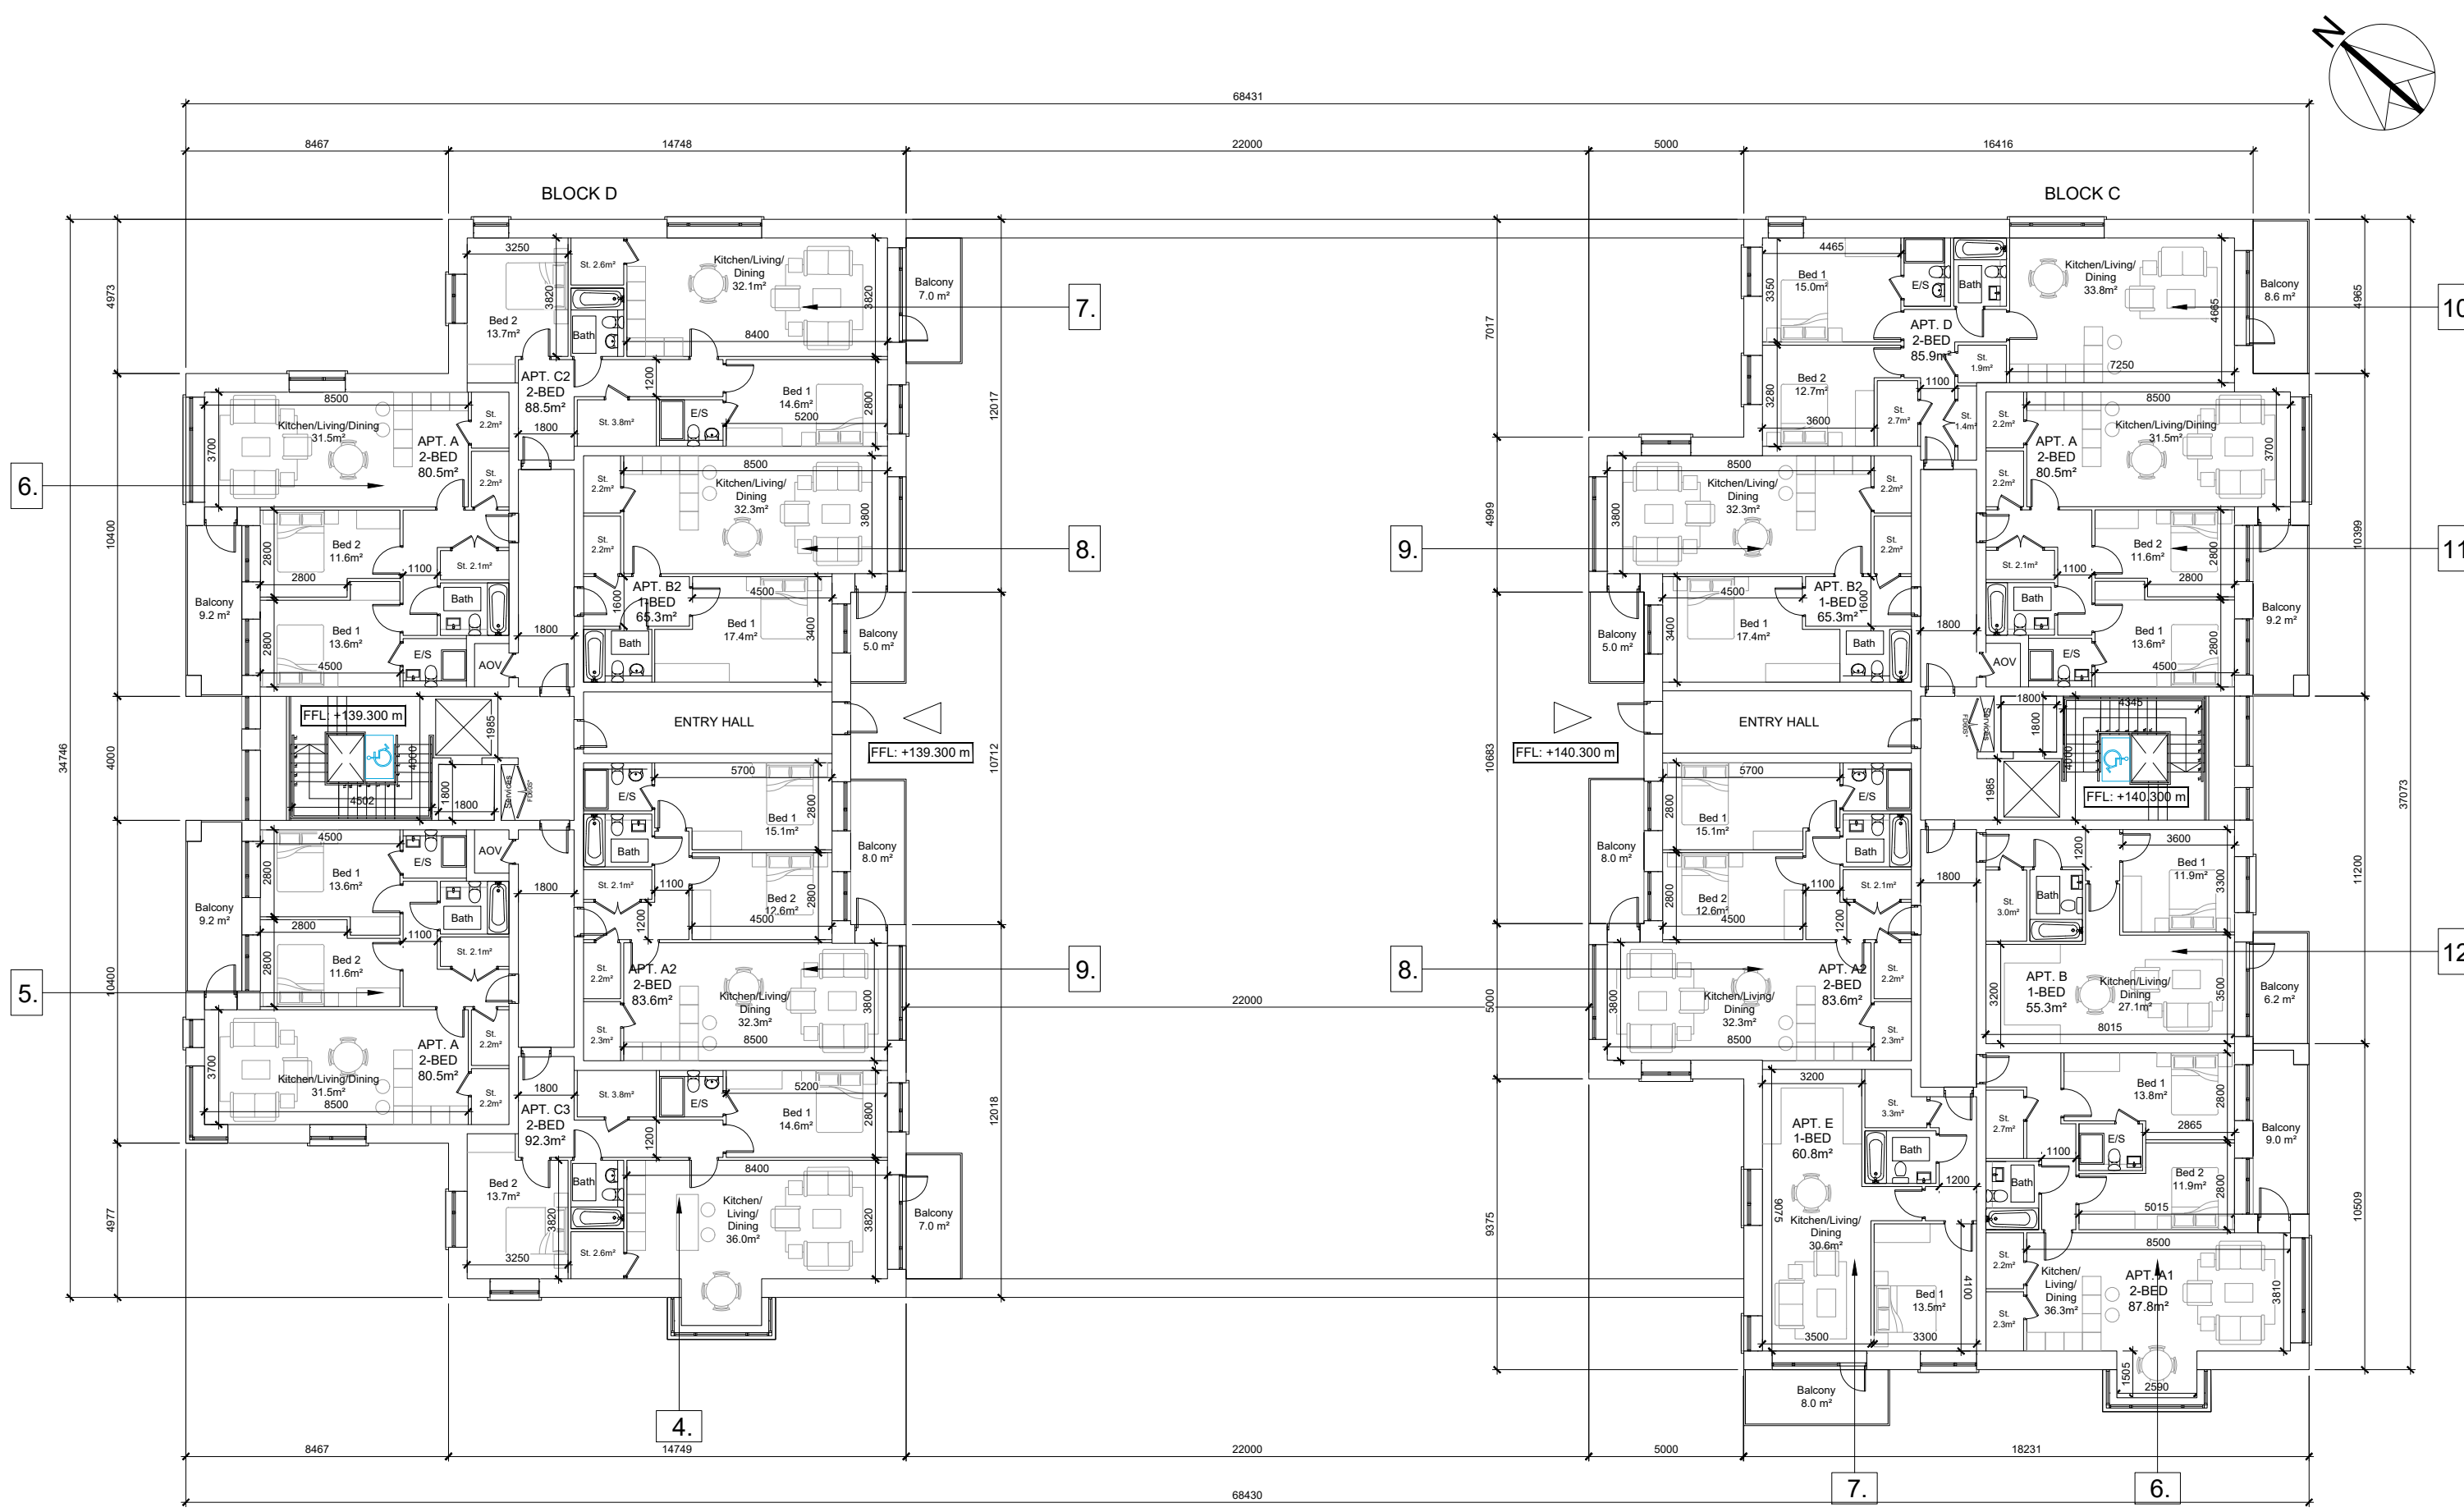

FIRST FLOOR PLAN

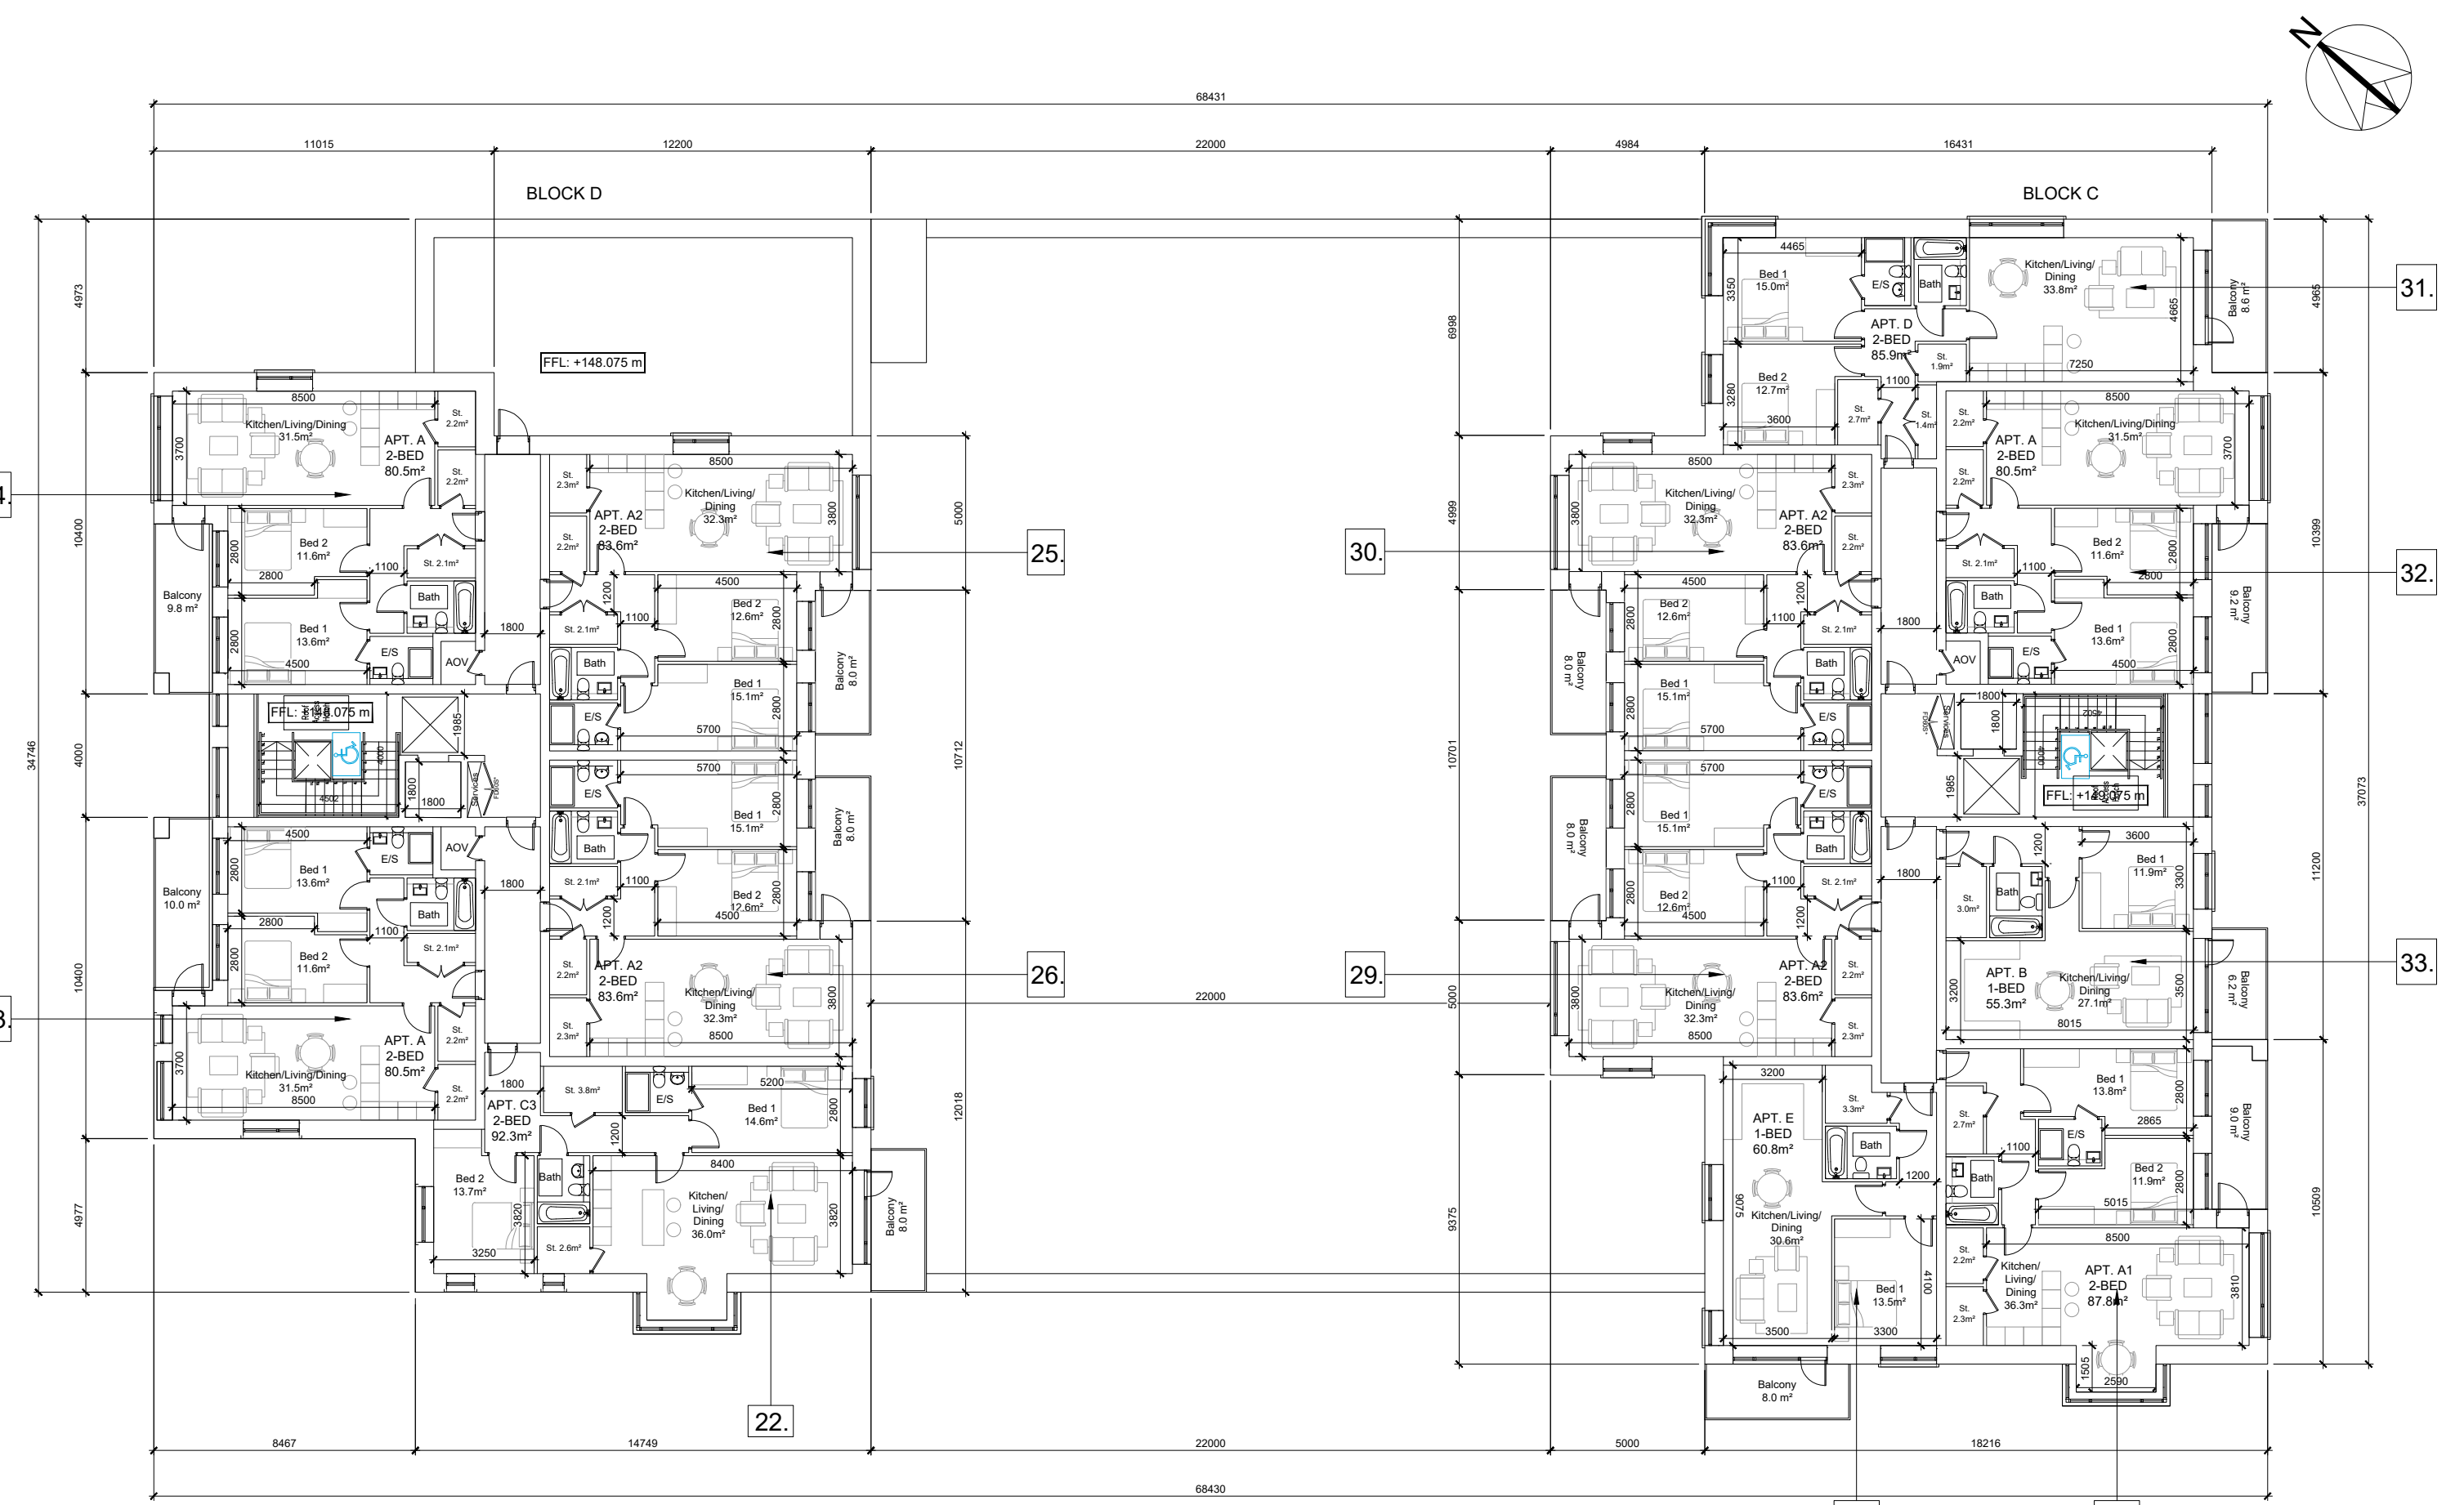

FOURTH FLOOR PLAN

NOTES:

DO NOT SCALE FROM DRAWINGS. WORK TO FIGURED DIMENSIONS ONLY. ARCHITECT TO BE NOTIFIED OF ALL DISCREPANCIES.

SHD STAGE 3

REVISIONS		
DATE	DESCRIPTION	No.

<p>M^CO^RM M^CO^RSSON O^ROURKE MANNING ARCHITECTS</p>	<p>PROJECT TITLE: Kiltoran Village SHD</p>	<p>DATE: JUN '22</p>	<p>DRAWN BY: LQMD-DG</p>
	<p>DRAWING TITLE: Apartment block C & D</p>	<p>SCALE: 1:200</p>	<p>REVISION:</p>
	<p>Floor Plans</p>	<p>DRAWING NO: 21009</p>	<p>PL400</p>
	<p>1 Glinham Street, Dublin 8, D08 A9P9, Ireland Tel: 01-4787700 Fax: 01-4787111 E-Mail: arch@mcorm.com</p>	<p> </p>	<p> </p>