


GENERAL NOTES

THIS DRAWING TO BE READ IN CONJUNCTION WITH ARCHITECT'S DRAWINGS, CONSULTANT ENGINEER'S DRAWINGS AND SPECIFICATIONS & LANDSCAPE ARCHITECTS DRAWINGS
 REFER TO ARCHITECT'S SITE PLAN PL02 FOR NORTH ORIENTATION.
 LEVELS GIVEN ON HOUSE TYPE DRAWINGS ARE GIVEN TO A LOCAL ABSOLUTE ZERO LEVEL. FOR SPECIFIC LEVELS DEPENDING ON INDIVIDUAL UNIT LOCATION, REFER TO ARCHITECT'S CONTEXT SECTIONS AND ENGINEER'S DRAWINGS WHERE LEVELS ARE ALL GIVEN IN RELATION TO LAND SURVEYOR'S BENCHMARK BASED ON MALIN HEAD DATUM LEVEL.


NOTES ON FINISHES:

- ROOF:** TO BE FINISHED IN SLATE OR CONCRETE ROOF TILES IN SELECTED COLOUR OR SIMILAR APPROVED.
- WALLS:** SELECTED CLAY BRICKWORK WHERE INDICATED OTHERWISE RENDER EXPRESSED BANDS AROUND EXTERNAL OPENS/ EXPRESSED LINTOLS OVER EXTERNAL OPENS WHERE INDICATED TO BE RECONSTITUTED STONE (LIGHT CREAM LIMESTONE OR GRANITE EFFECT) OR RENDER
- JOINERY:** ALL WINDOWS AND DOORS, FRAMES AND LEAVES, TO BE ALUMINIUM POWDER-COATED TO APPROVED COLOUR OR UPVC. OBSCURE GLAZING WHERE INDICATED TO SENSITIVE WINDOWS.
- RAINWATER GOODS:** GUTTERS, DOWNPIPES, AND FIXINGS TO BE UPVC OR ALUMINIUM POWDER COATED TO SELECTED COLOUR TO MATCH ROOF SLATES
- * SOLAR PANELS:** INDICATIVE SOLAR PANEL POSITION. FINAL SOLAR PANEL POSITION DEPENDS ON HOUSE ORIENTATION. THE SOLAR PANELS SHOWN ARE A PROVISIONAL OPTION TO SATISFY RENEWABLE ENERGY REQUIREMENTS OF BUILDING REGS PART L. SOLAR PANELS MAY BE OMITTED IN FAVOUR OF ALTERNATIVE RENEWABLE ENERGY SOURCE.


HOUSE TYPE E AND E1	
2 STOREY - 4 BEDROOMS	
AREA SCHEDULE	
GROUND FLOOR	70 m ² / 753 ft ²
FIRST FLOOR	70 m ² / 753 ft ²
TOTAL	140 m² / 1506 ft²

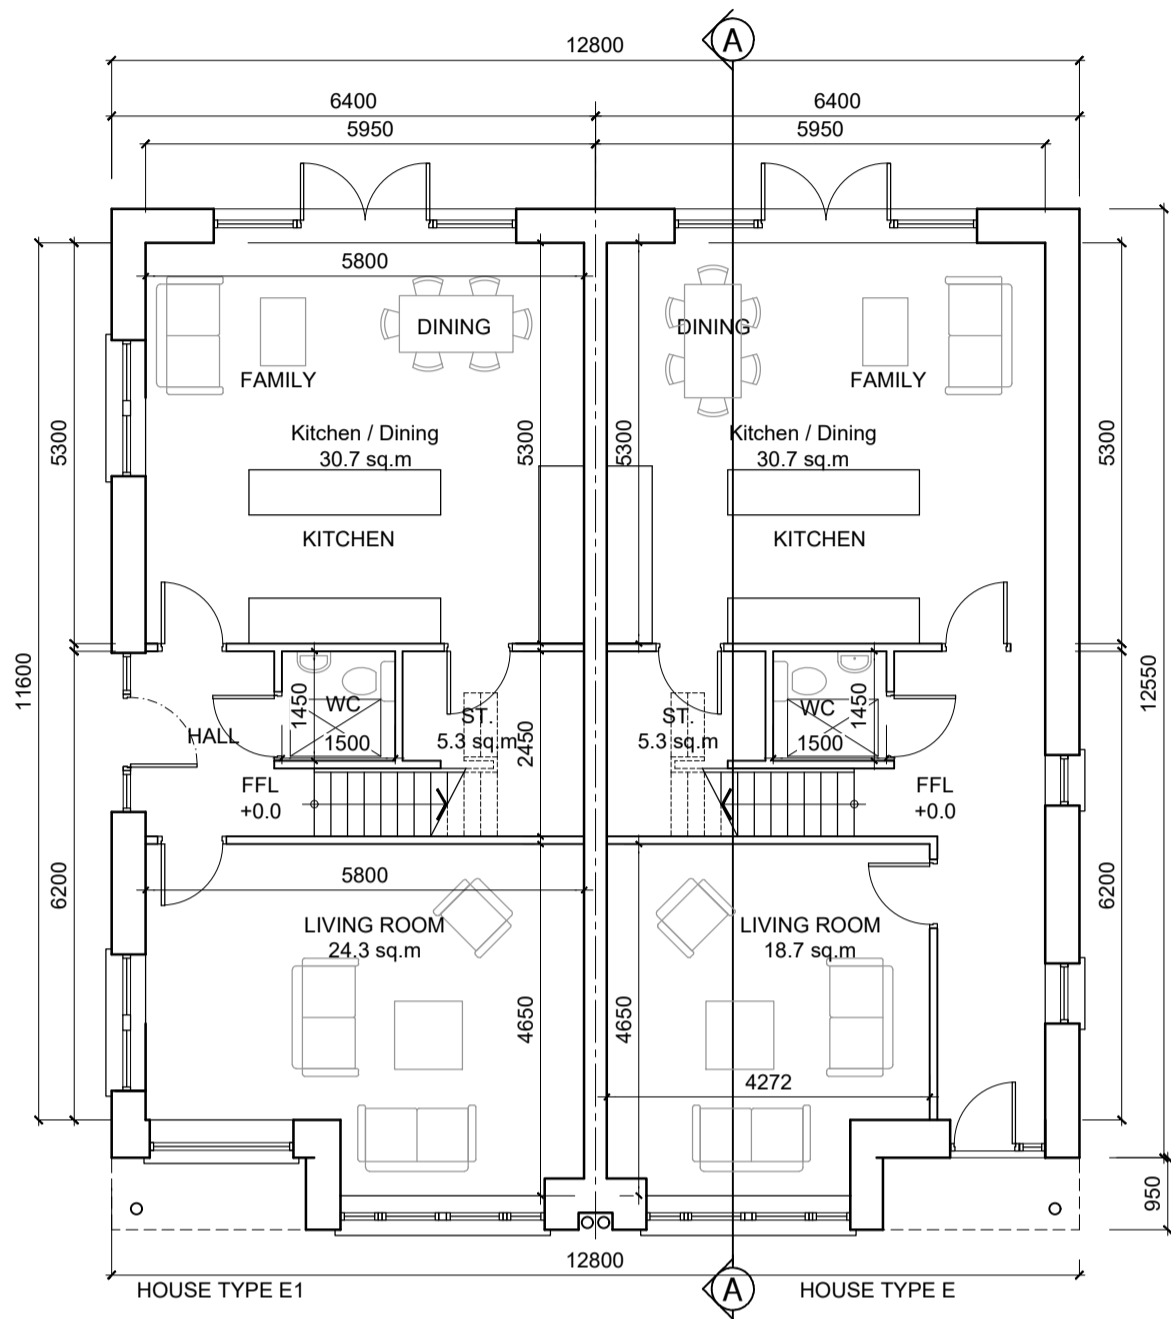


GROUND FLOOR PLAN

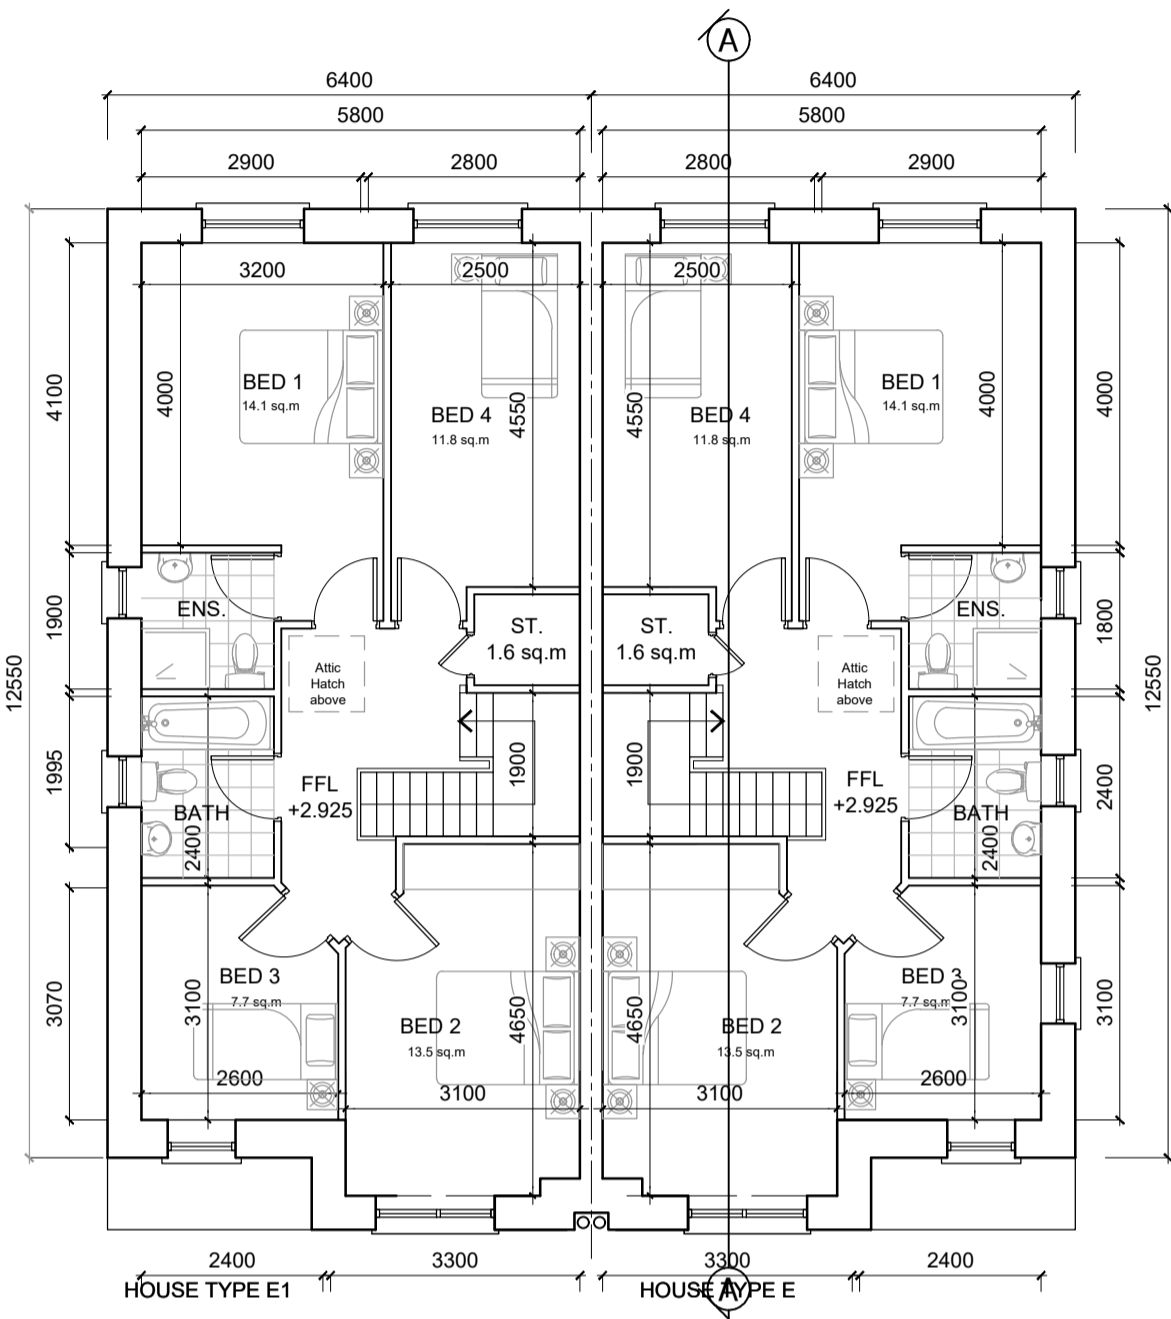

FIRST FLOOR PLAN

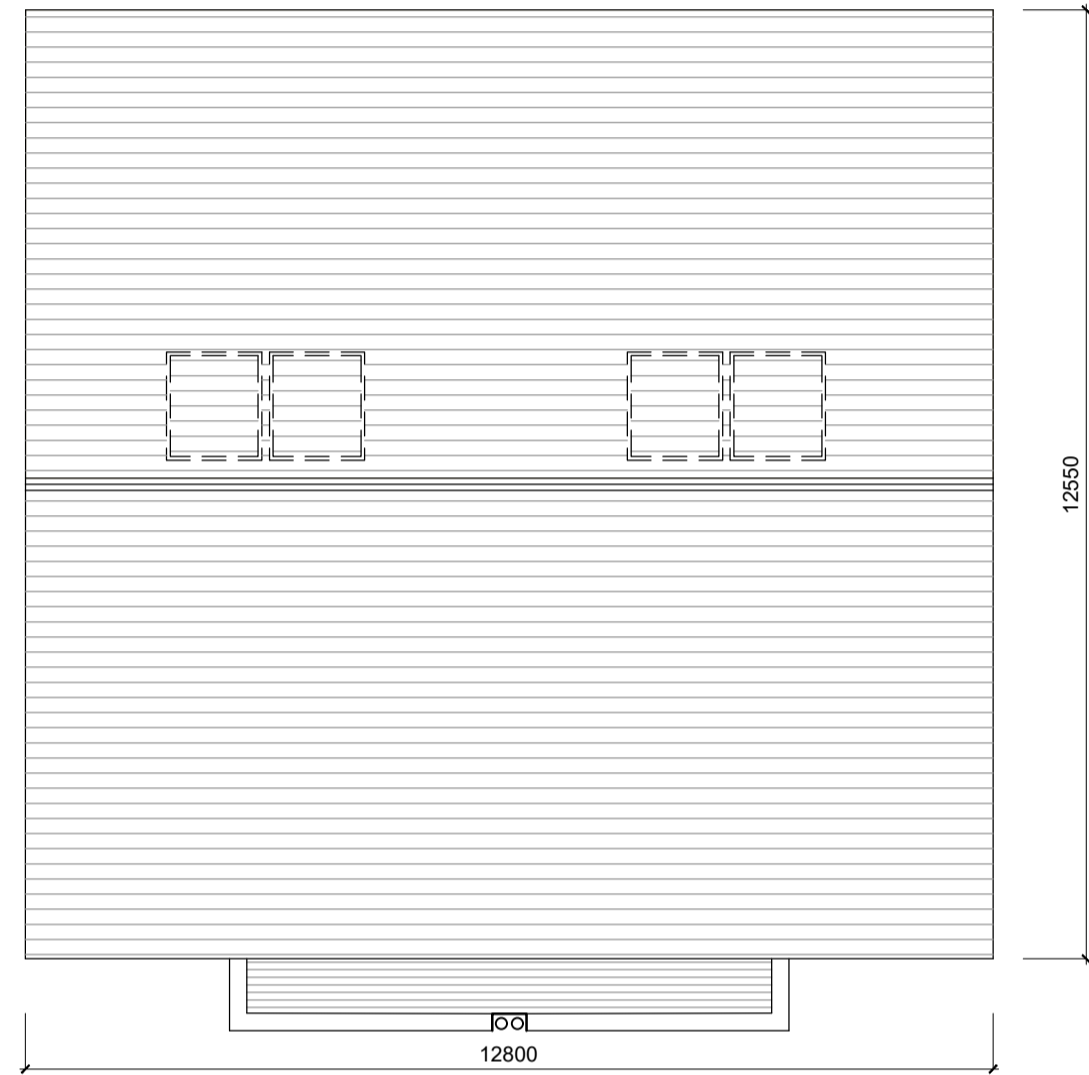

ROOF PLAN

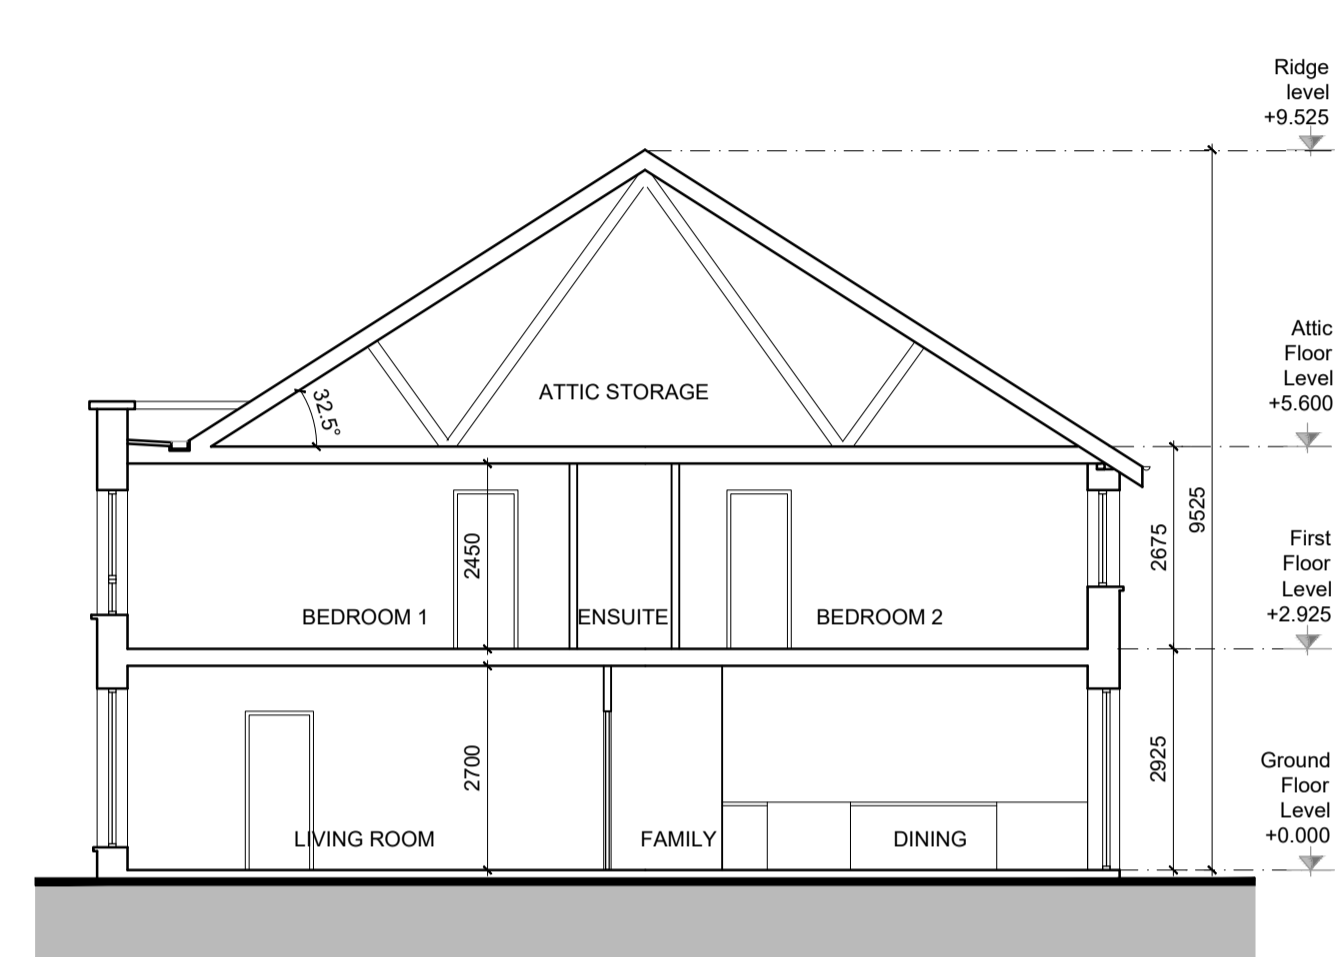

SECTION A-A




KEY PLAN




HOUSE TYPE E



REAR ELEVATION

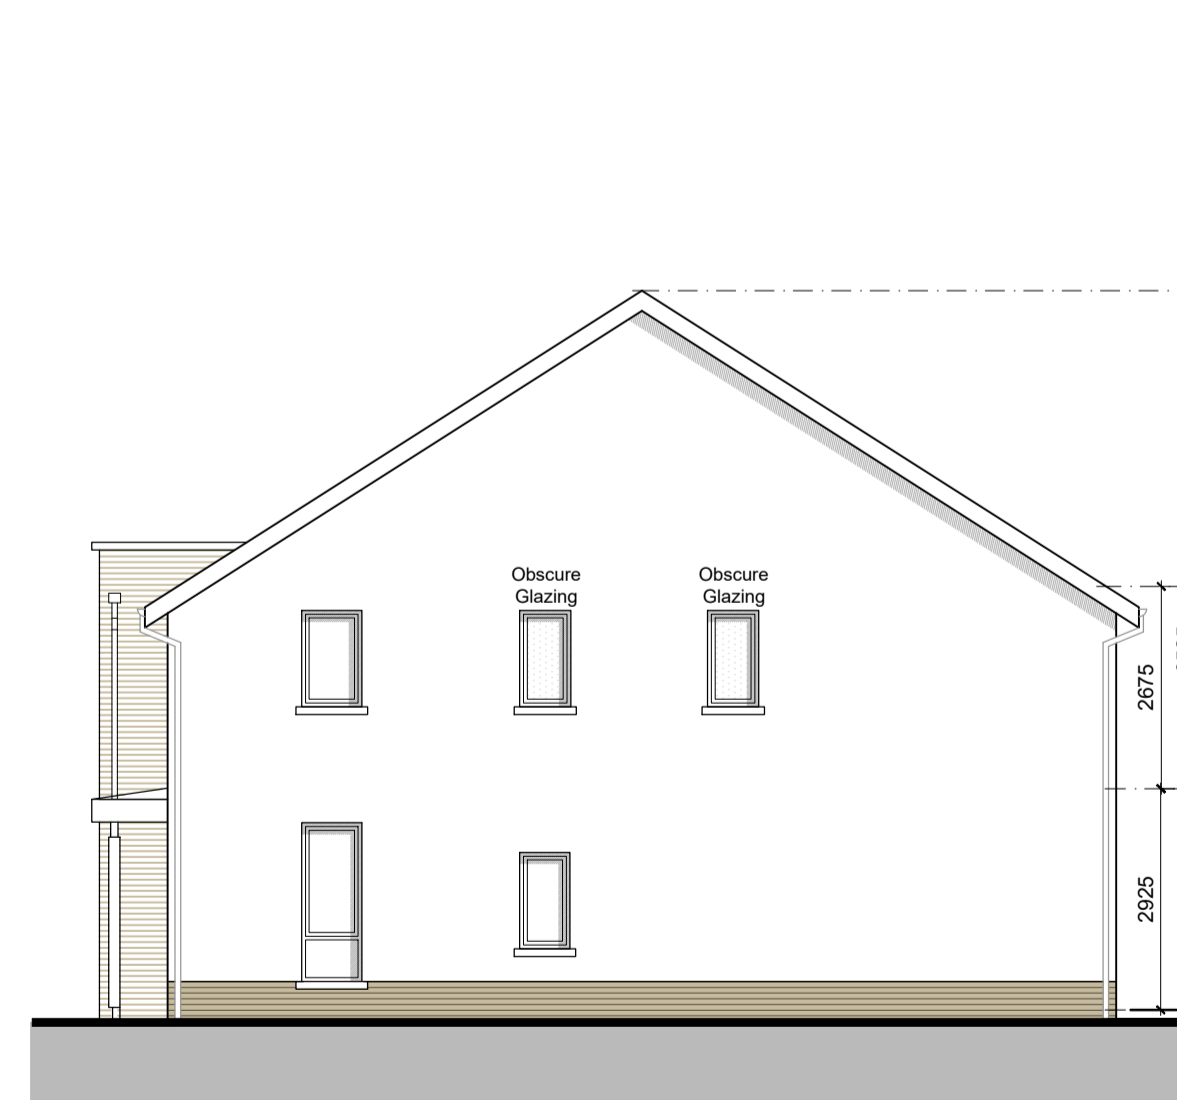

SIDE ELEVATION A

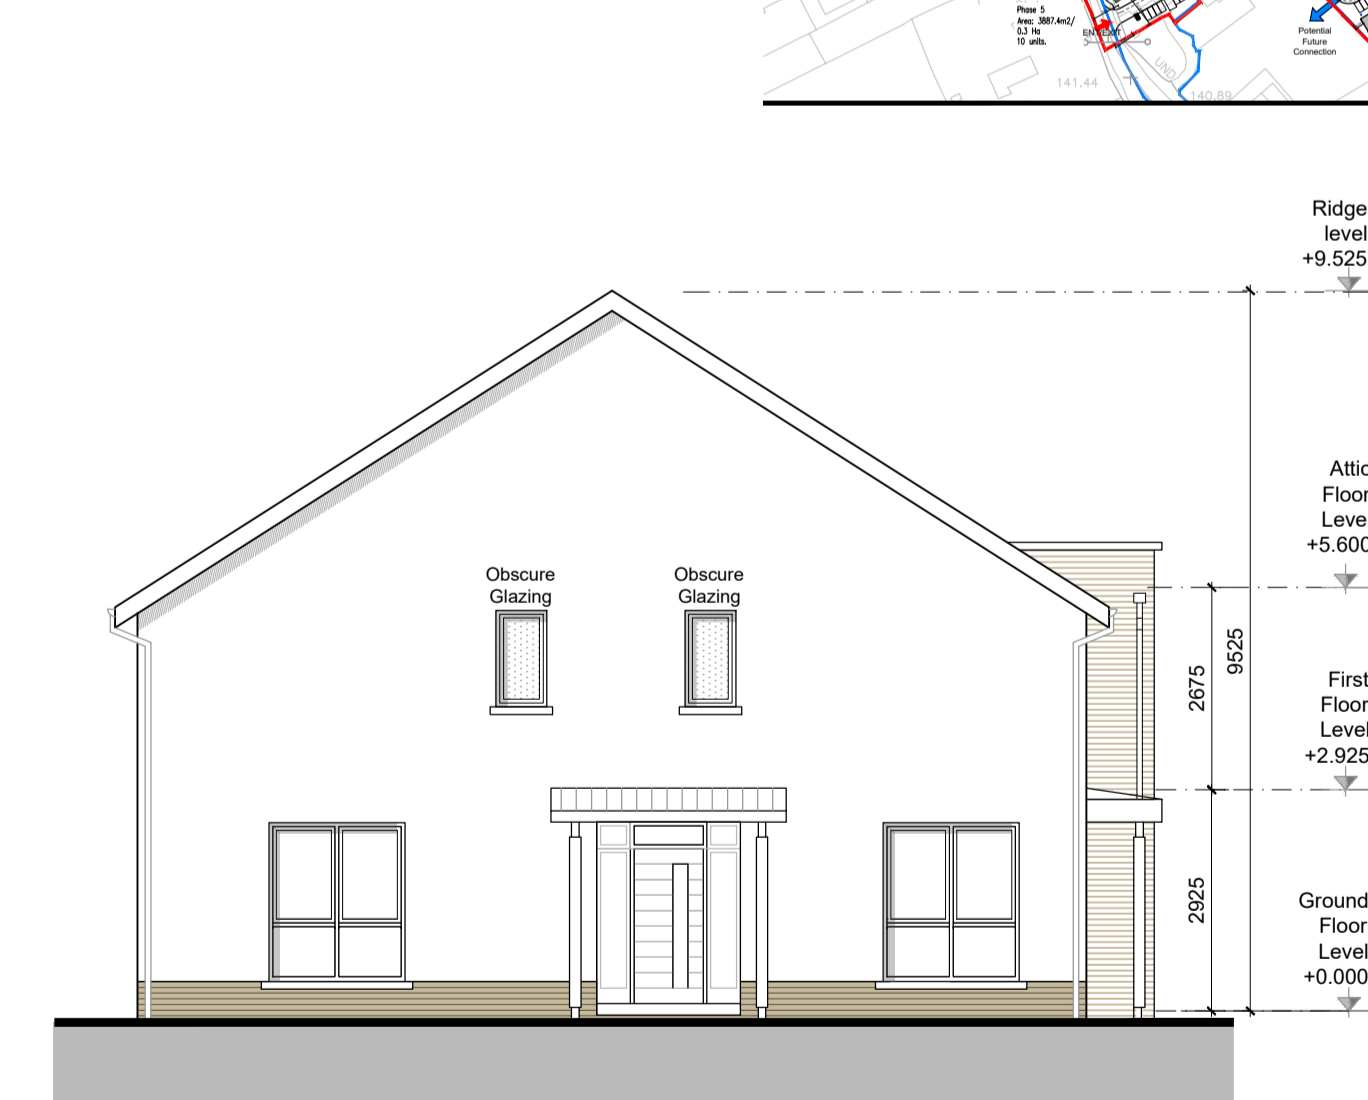

SIDE ELEVATION B

Indicative Solar Panel Position. Final Solar Panel Position Depends on House Orientation
 The solar panels shown are a provisional option to satisfy renewable energy requirements of building regs part L. Solar panels may be omitted in favour of alternative renewable energy source.

NOTES:

DO NOT SCALE FROM DRAWINGS. WORK TO FIGURED DIMENSIONS ONLY. ARCHITECT TO BE NOTIFIED OF ALL DISCREPANCIES.

SHD STAGE 3

REVISIONS		No.
DATE	DESCRIPTION	

M C O R M
 MR CROSSAN O'ROURKE MANNING ARCHITECTS

PROJECT TITLE: **Kiltarnan Village SHD**
 DRAWING TITLE: **House Type E & E1 - Char. Area 1 Plans, Sections & Elevations**
 ALBERT PLACE WEST, HAROURT LANE, DUBLIN 2, IRELAND
 TEL: 01-4788700 FAX: 01-4788711 EMAIL: mcorm@mcorm.com

DATE: JUN.22
 SCALE: 1:100@A1
 JOB NO: 21009
 DRAWN BY: RS
 REVISION:
 DRAWING NO: PL205