



REPRODUCED UNDER LICENCE NO.
CYAL50171770

Description:
Historic 6th Latest Edition
Publisher / Source:
Ordnance Survey Ireland (OSI)
Data Source / Reference:
WW003
Revision Date =
Survey Date =
Levelled Date = 31-Dec-1912
DN025
Revision Date =
Survey Date = 31-Dec-1937
Levelled Date = 31-Dec-1940
DN026
Revision Date =
Survey Date = 31-Dec-1937
Levelled Date = 31-Dec-1940
File Format:
Tagged Image File Format (TIFF)
File Name:
R_50195626_1.tif
Clip Extent / Area of Interest (AOI):
LLX,LLY= 717229.7677,719782.8105
LRX,LRY= 724239.7677,724976.8105
ULX,ULY= 717229.7677,724976.8105
URX,URY= 724239.7677,724976.8105
Projection / Spatial Reference:
IRENET95_Irish_Transverse_Mercator
Centre Point Coordinates:
X,Y = 720734.7677,722379.8105
Data Extraction Date:
26-May-2021
Product Version:
1.3
License / Copyright:
Ordnance Survey Ireland "Terms of Use" apply.
Please visit 'www.osi.ie/about/terms-conditions'.

© Ordnance Survey Ireland, 2021
Compiled and published by Ordnance Survey Ireland, Phoenix Park, Dublin 8, Ireland.
Unauthorised reproduction infringes Ordnance Survey Ireland and Government of Ireland copyright.
All rights reserved. No part of this publication may be copied, reproduced or transmitted in any form or by any means without the prior written permission of the copyright owners.
The representation on this map of a road, track or footpath is not evidence of the existence of a right of way.
Ordnance Survey maps never show legal property boundaries, nor do they show ownership of physical features.
© Suirbhéireacht Ordánais Éireann, 2021
Anna thionsú agus ama thionsú ag Suirbhéireacht Ordánais Éireann. Fáilte an Fhionnuithe, Baile Átha Cliath 8, Éire.
Sáralonn atáirgeadh neamhúdaraithe cóipeacht Suirbhéireacht Ordánais Éireann agus Rialtas na hÉireann.
Gach cead ar cosnamh. Ní ceadmhach aon chuid den fhóilseachán seo a chóipeáil, a atáirgeadh nó a tharctur in aon thóim ná ar aon bhealach gan cead i scríbhinn roimh ré ó úinéir an chóipchirt.
Ní hionann bóthar, bealach nó cosán a bheith ar an léarscáil seo agus fianaise ar chead síl.
Ní thaispeánann léarscáil de chuid Ordánais Shuirbhéireacht na hÉireann teorann phointí dleathúil de mhaoin riamh, ná úinéireacht de ghnéithe fhisiciúla.

Gleann na Muc Theas
Glenamuck South


'SITE MAP 2'

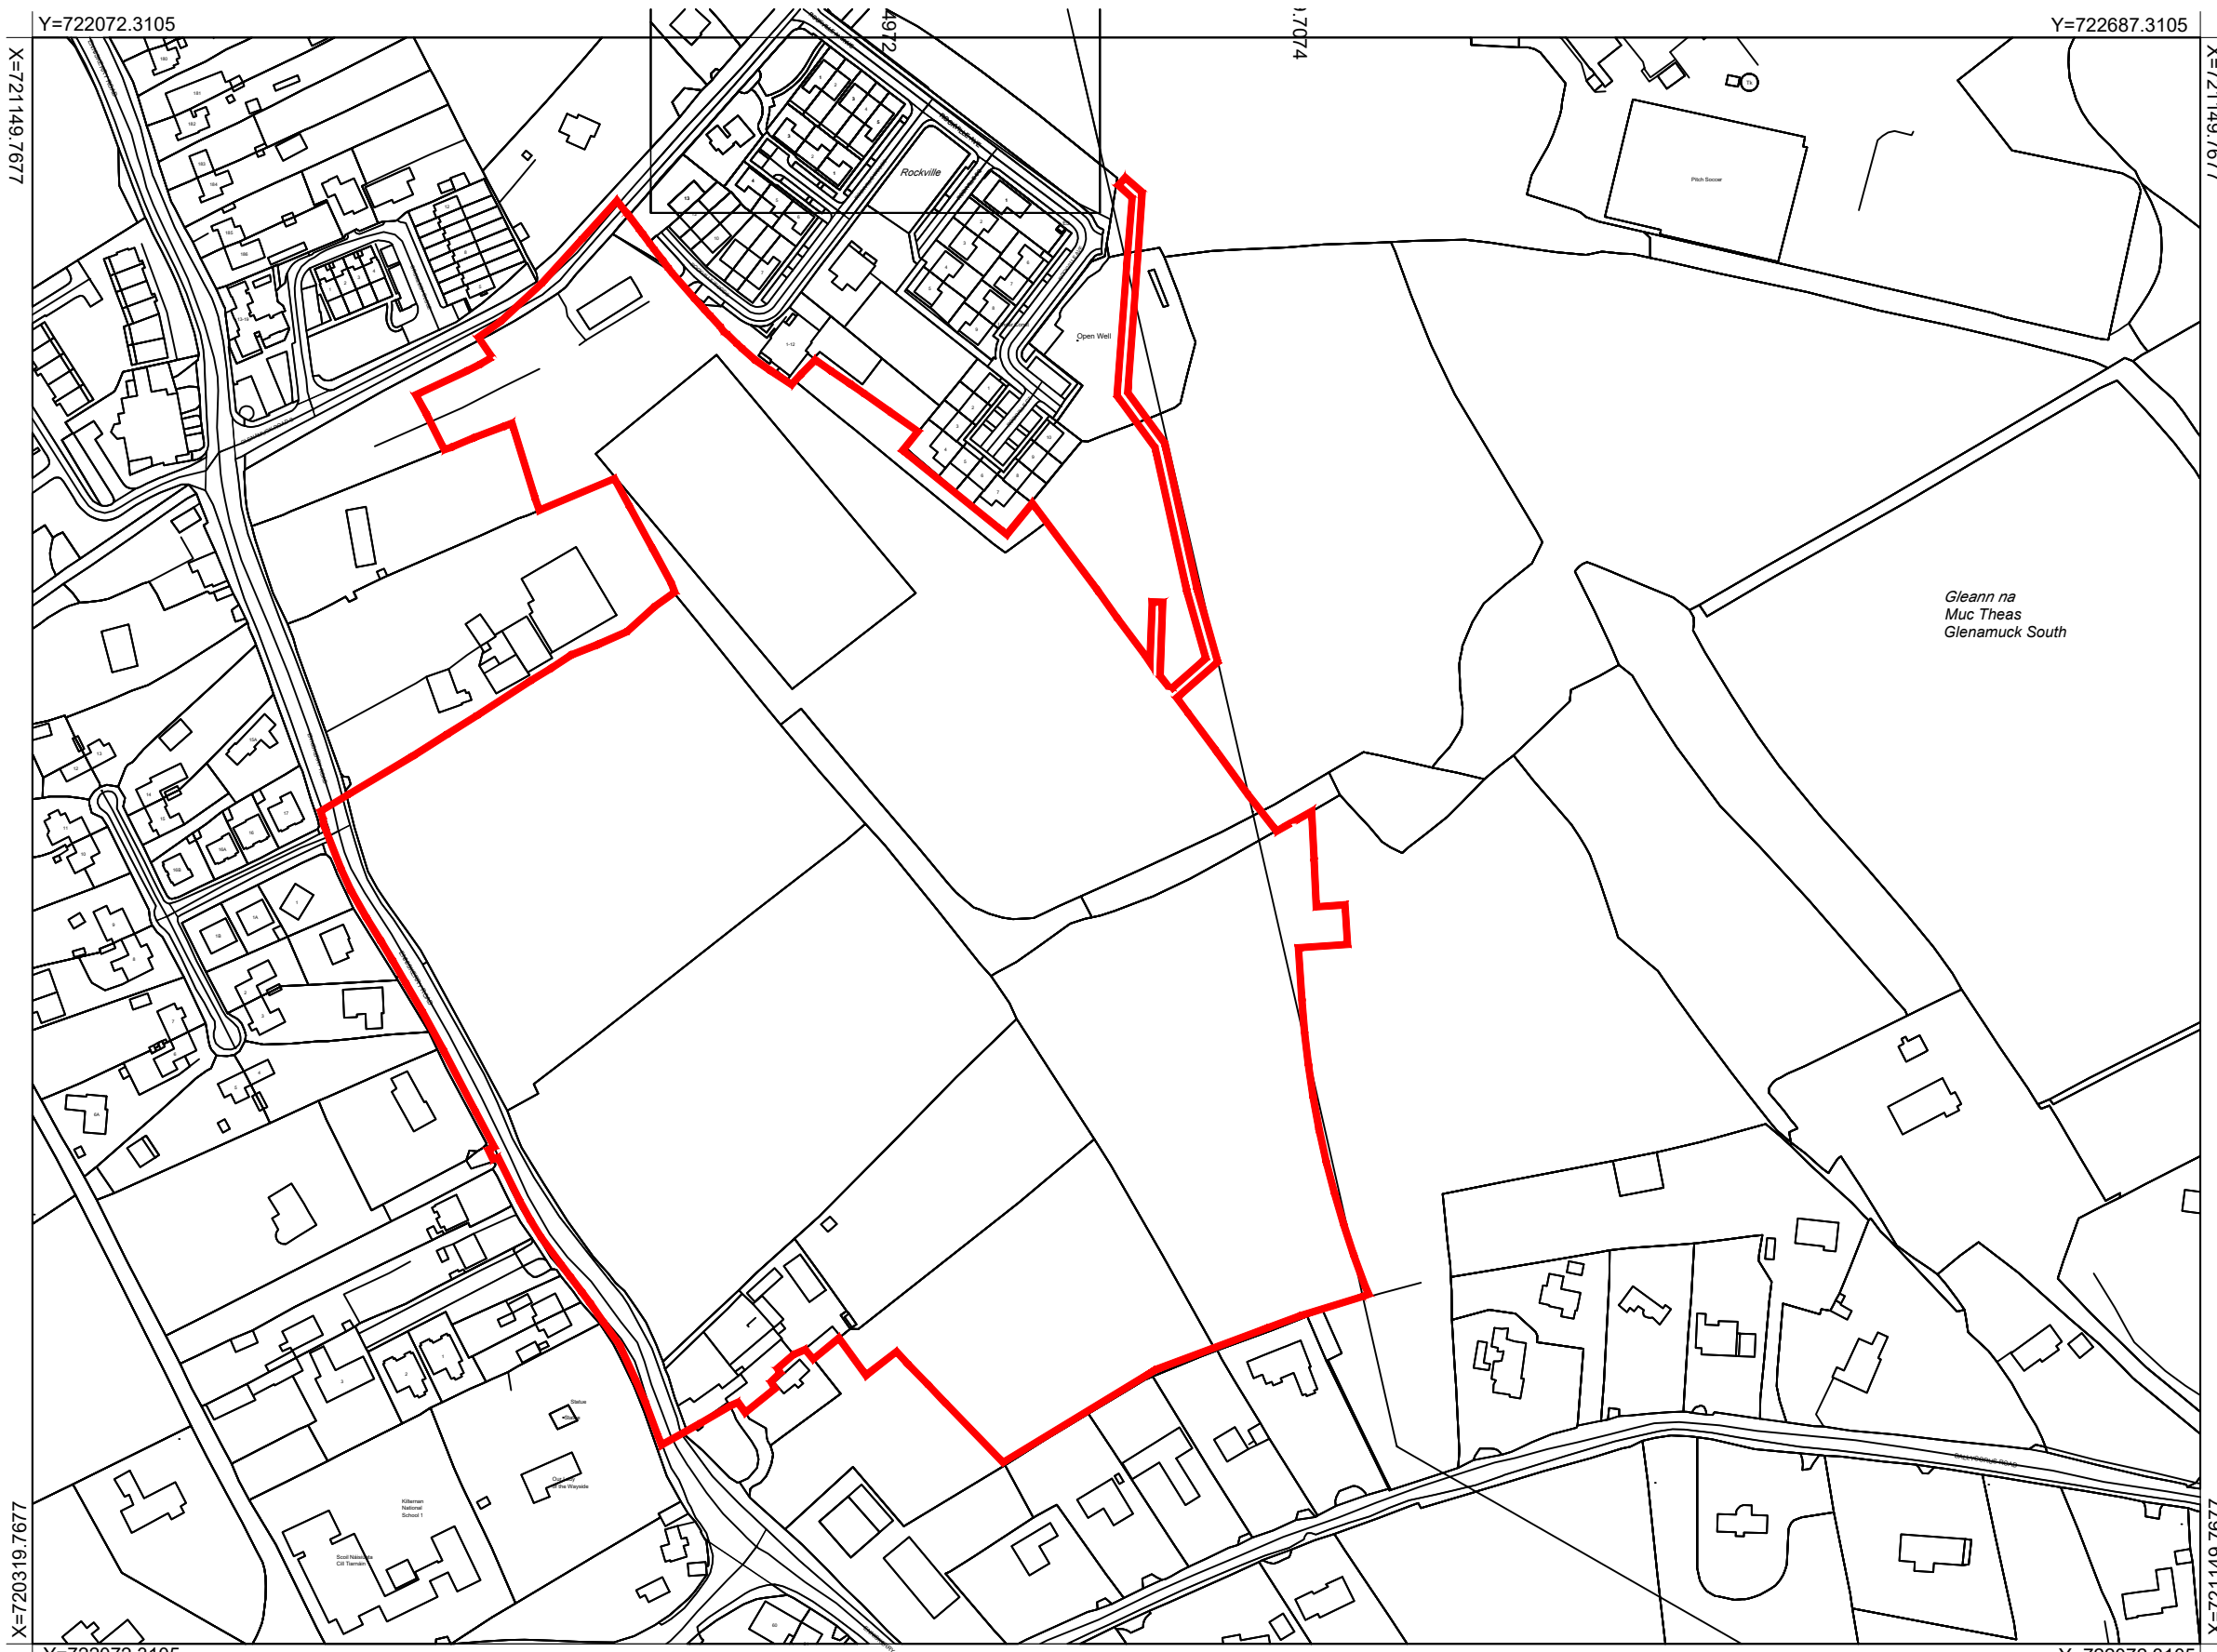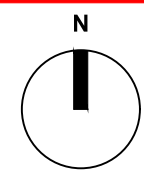

NOTE:
DO NOT SCALE FROM DRAWINGS. WORK TO FIGURED DIMENSIONS ONLY. ARCHITECT TO BE NOTIFIED OF ALL DISCREPANCIES.

LEGEND
SITE BOUNDARY OF PLANNING APPLICATION

SHD STAGE 3

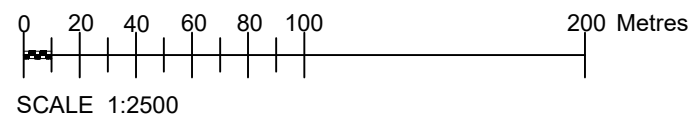

M C O R M
M'CCROSSAN O'ROURKE MANNING ARCHITECTS

PROJECT TITLE: Kiltiernan Village SHD	DATE: JUN.22	DRAWN BY: SM
DRAWING TITLE: SITE LOCATION MAP 2 For information	SCALE: 1:2500@A3	REVISION: *
1 Grantham Street, Dublin 8, D08 A49Y, Ireland. Tel: 01-4788700 Fax: 01-4788711 E-Mail: arch@mcorm.com	JOB NO: 21009	DRAWING NO: PL100.2