

SITE SECTION AA  
Scale 1:200




SITE SECTION BB  
Scale 1:200



SITE SECTION CC - Left Side  
Scale 1:200



SITE SECTION CC - Right Side  
Scale 1:200

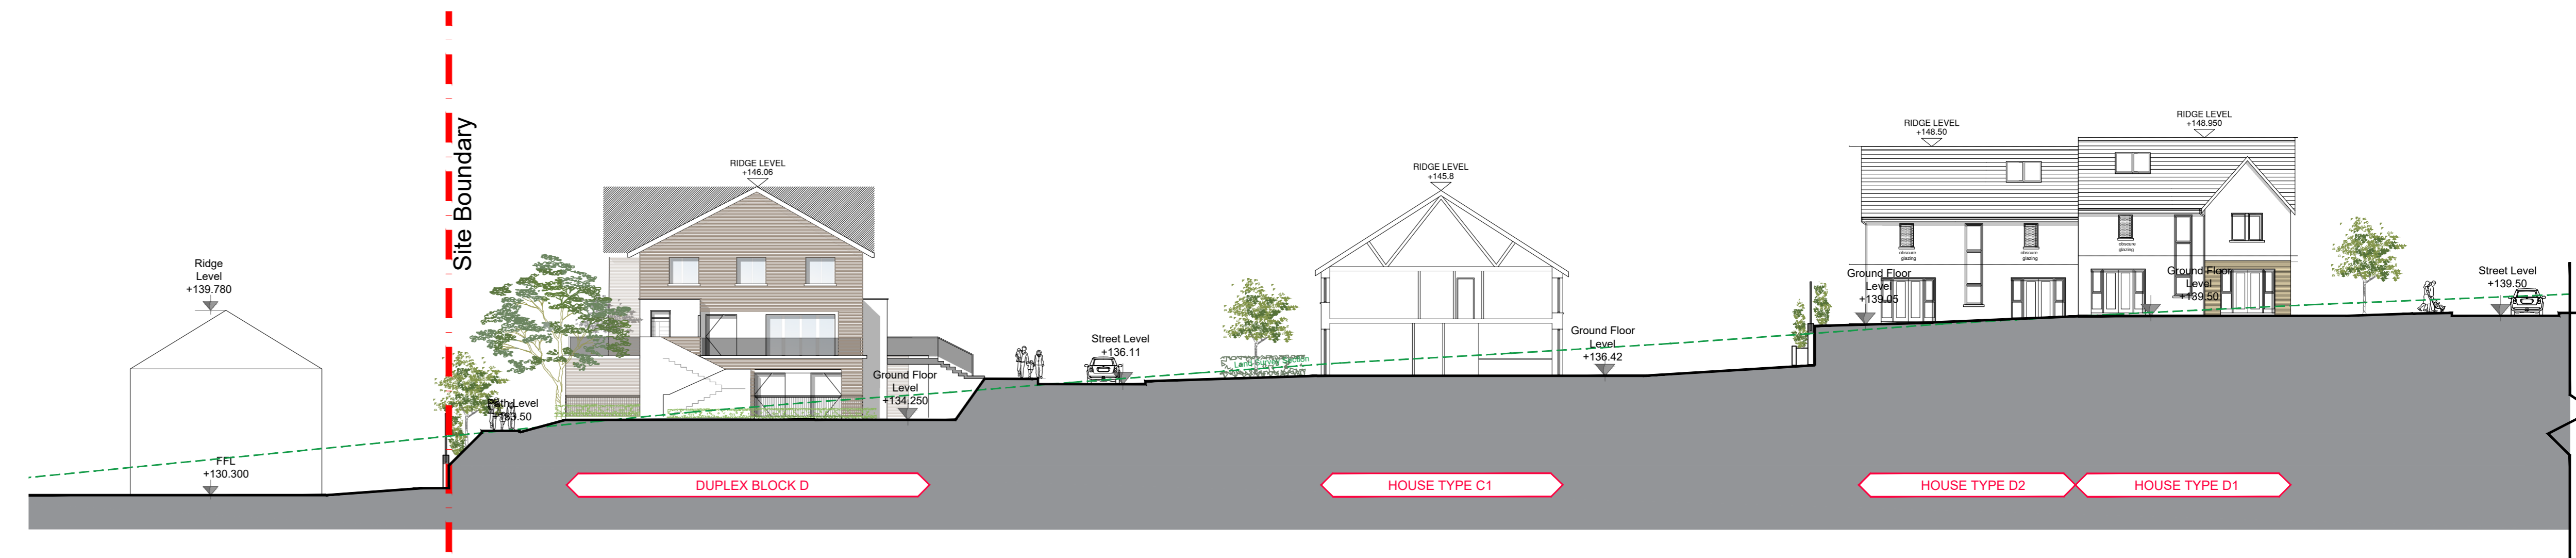

SITE SECTION DD  
Scale 1:200



SITE SECTION CC  
Scale 1:500



KEY PLAN - NTS

GENERAL NOTES

THIS DRAWING TO BE READ IN CONJUNCTION WITH ARCHITECT'S DRAWINGS, AND CONSULTANT ENGINEERS DRAWINGS AND SPECIFICATIONS.

LEGEND

- SITE BOUNDARY
- PROPOSED SECTION
- - - LAND SURVEY SECTION
- PROPOSED ROAD SECTION

NOTES:

DO NOT SCALE FROM DRAWINGS WORK TO FIGURED DIMENSIONS ONLY ARCHITECT TO BE NOTIFIED OF ALL DISCREPANCIES.

**SHD STAGE 3**

| REVISIONS | DATE | DESCRIPTION | No. |
|-----------|------|-------------|-----|
|           |      |             |     |
|           |      |             |     |
|           |      |             |     |

|              |               |  |        |           |          |    |
|--------------|---------------|--|--------|-----------|----------|----|
|              | PROJECT TITLE | Kilteeman Village SHD  | DATE   | JUN 22    | DRAWN BY | DG |
|              | DRAWING TITLE | Context Elevations   | SCALE  | 1:200/500 | CHECKED  |    |
| Sheet 1 of 4 |               | 1 Grand Canal Street, Dublin 1, D04 A6P7 Ireland<br>Tel: 01 4942820 Fax: 01 4942811 E-Mail: arch@mcorm.com | 25 NO. | 21009     | PL500    |    |