



S/W Longitudinal Section
SMh53 to SMh66/Tank 2
Vertical Scale 1:100
Horizontal Scale 1:500

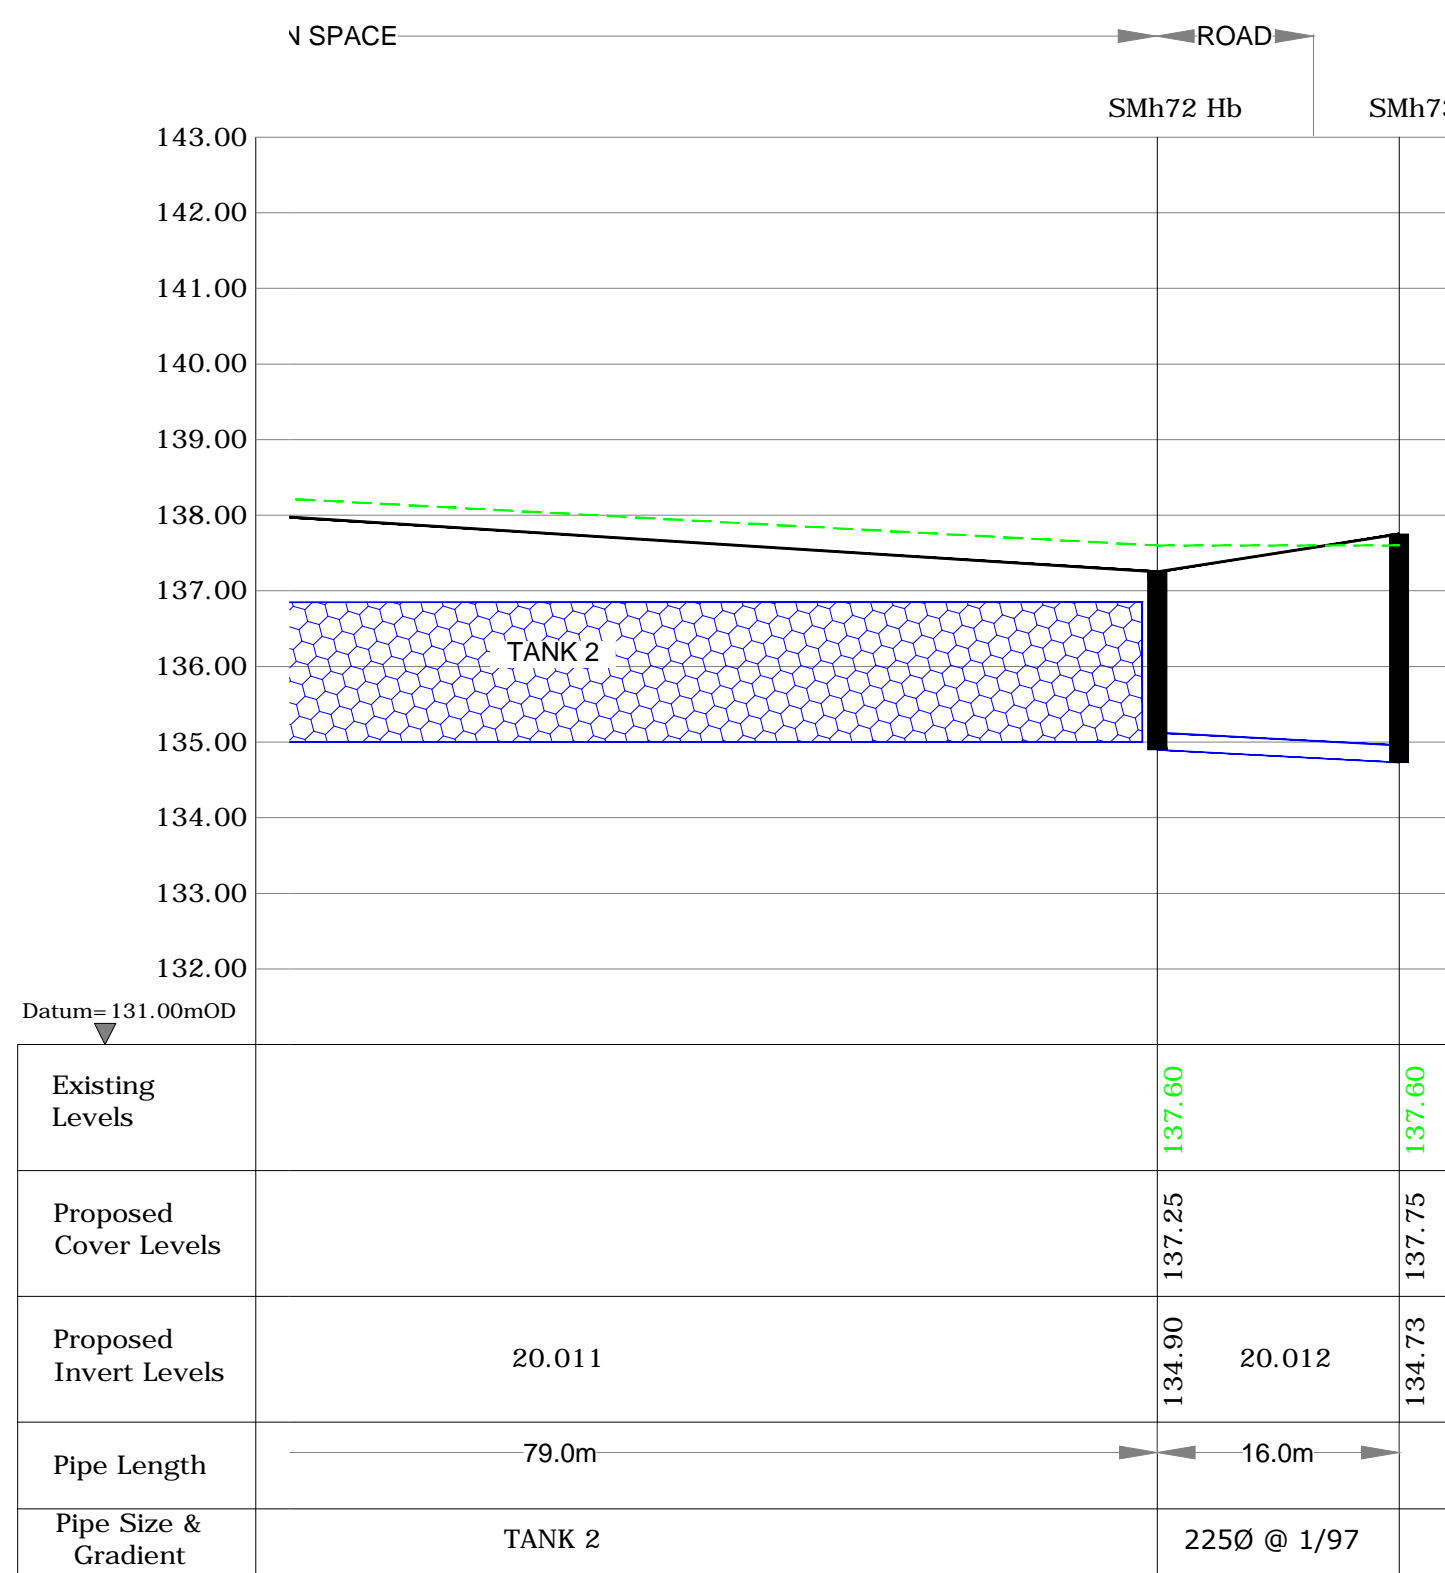

S/W Longitudinal Section
Tank 2 to SMh73
Vertical Scale 1:100
Horizontal Scale 1:500

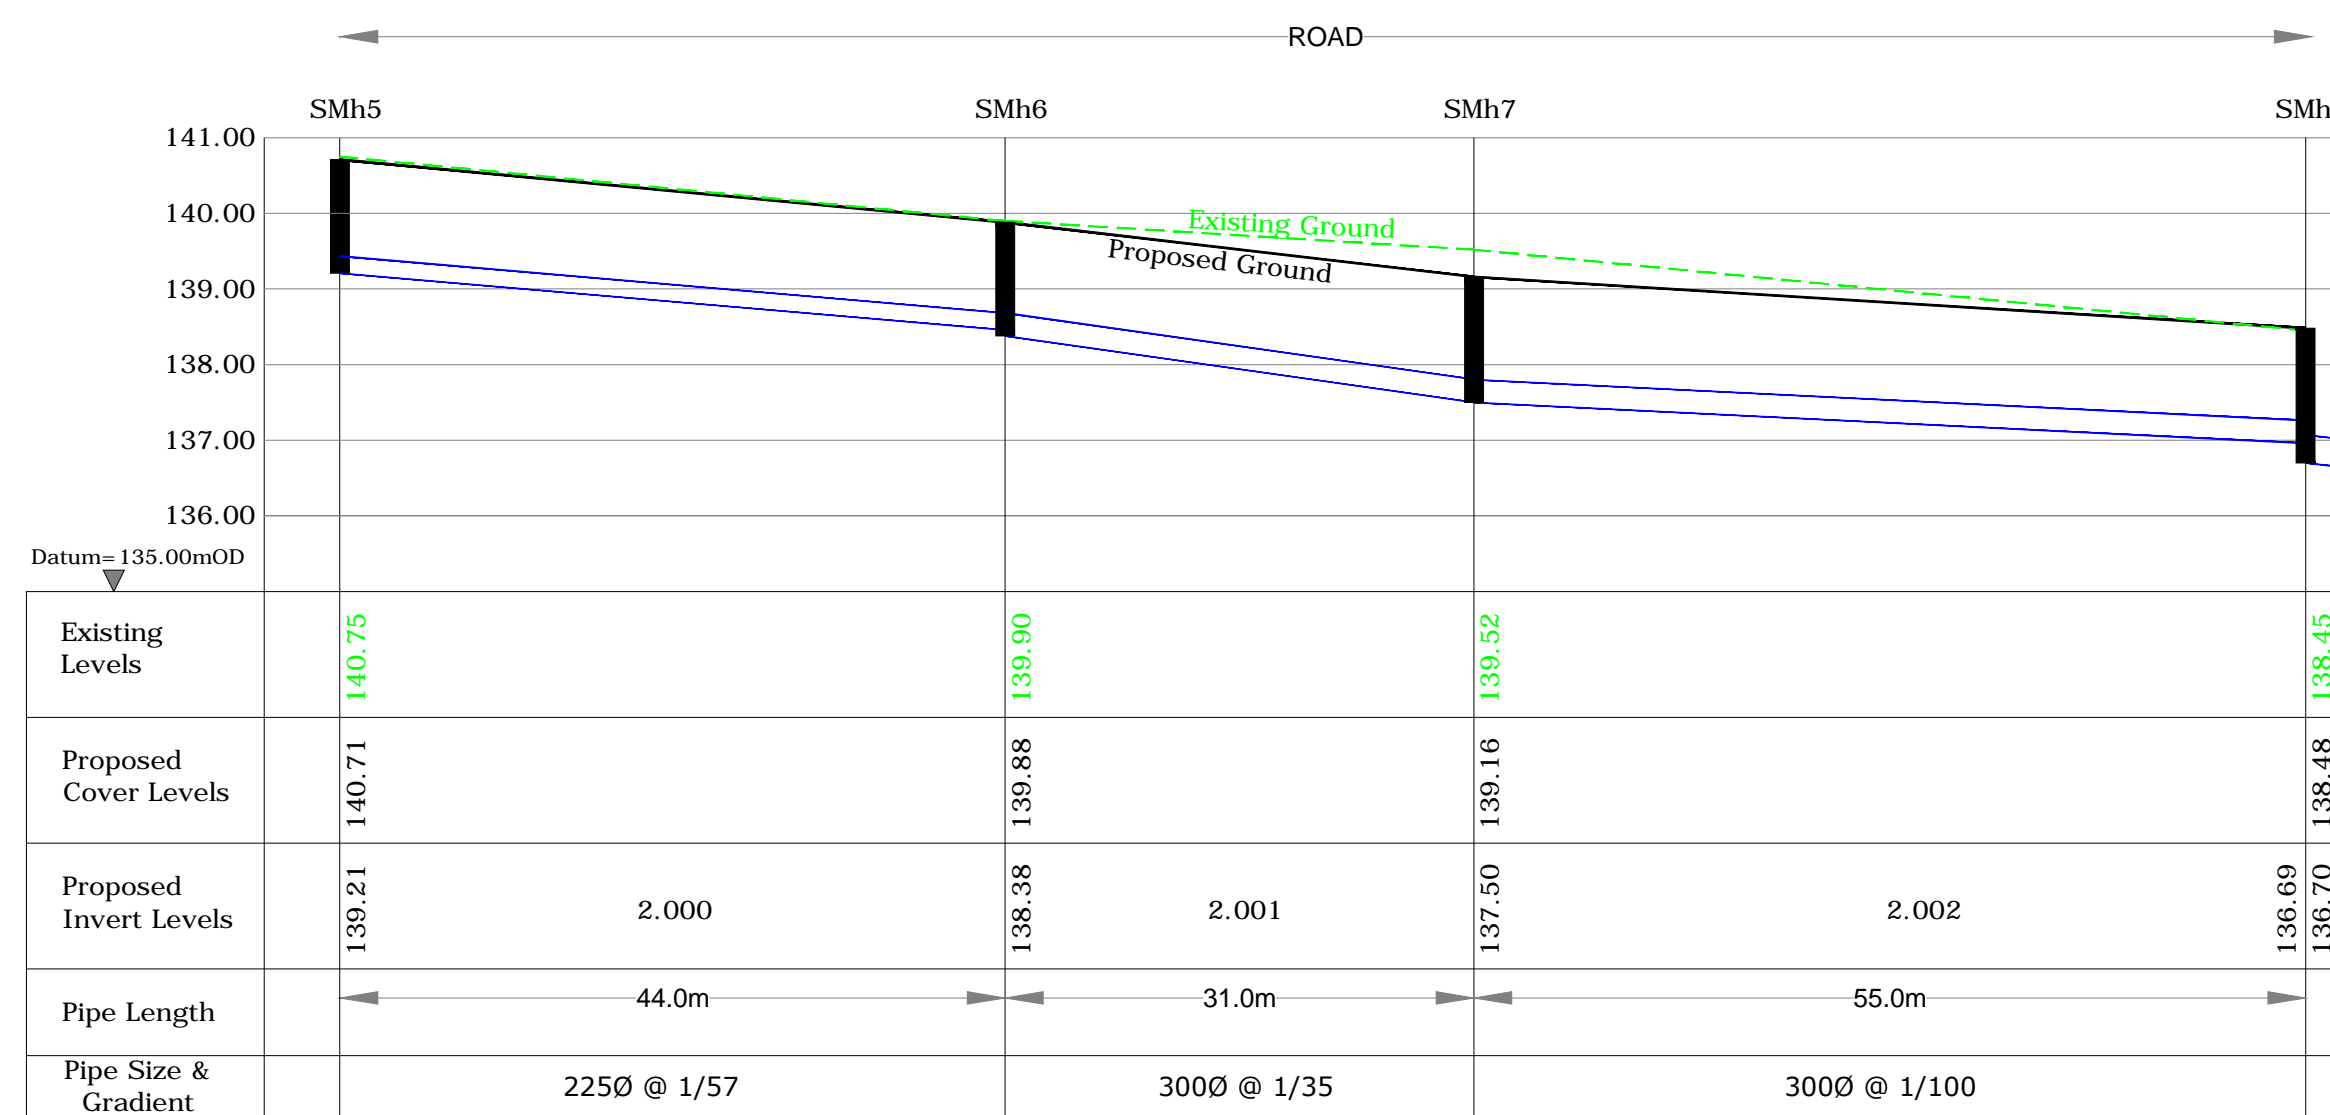

S/W Longitudinal Section
SMh5 to SMh8
Vertical Scale 1:100
Horizontal Scale 1:500

- Notes:
1. Read this drawing in conjunction with all other relevant Engineers and Architects drawings.
 2. Do not scale this drawing, use only written dimensions.
 3. Do not set out from this drawing unless specifically confirmed by the Engineers beforehand.
 4. All levels shown are to Malin Head datum (mOD).
 5. The contractor is to check all service connections before commencing any site development works.
 6. The Engineer is to be informed of discrepancies that may arise before the contractor commences any site development works, if in doubt - ask!
 7. Manhole and road gully details to comply with Greater Dublin Regional Code of practice for Drainage Works.
 8. Refer also to the Manhole details drawing's provided for further information.
 9. Where cover to pipes is less than 1.2m in roads, 1.0m in public areas and 0.9m in grassed/landscaped areas, surround the pipe 150mm of concrete.

THIS IS A PLANNING DRAWING ONLY
AND CANNOT BE USED FOR CONSTRUCTION PURPOSES

REFER TO DWG No: 2104/03-05 FOR
PLAN ALIGNMENT OF S/W SEWER
SHOWN ON THIS DRAWING

REV	DATE	DESCRIPTION

ROGER MULLARKEY & ASSOCIATES
Consulting Structural and Civil Engineers
Duncreevan, Kilcock, Co. Kildare
Tel: +353 1 610 3755 Mob: +353 87 232 4917
E-mail: info@rmullarkey.ie www.rmullarkey.ie

Project
KILTERNAN VILLAGE SHD

Drawing Title	Architect				
S/W LONGITUDINAL SECTIONS- Sheet 2	MCORM Architects				
Date	Drawn By	Scales	Dwg.No.	Stage	Rev
Oct'21	RM	As Shown @A1		PLANNING	