



S/W Longitudinal Section  
SMh26 to SMh75  
Vertical Scale 1:100  
Horizontal Scale 1:500

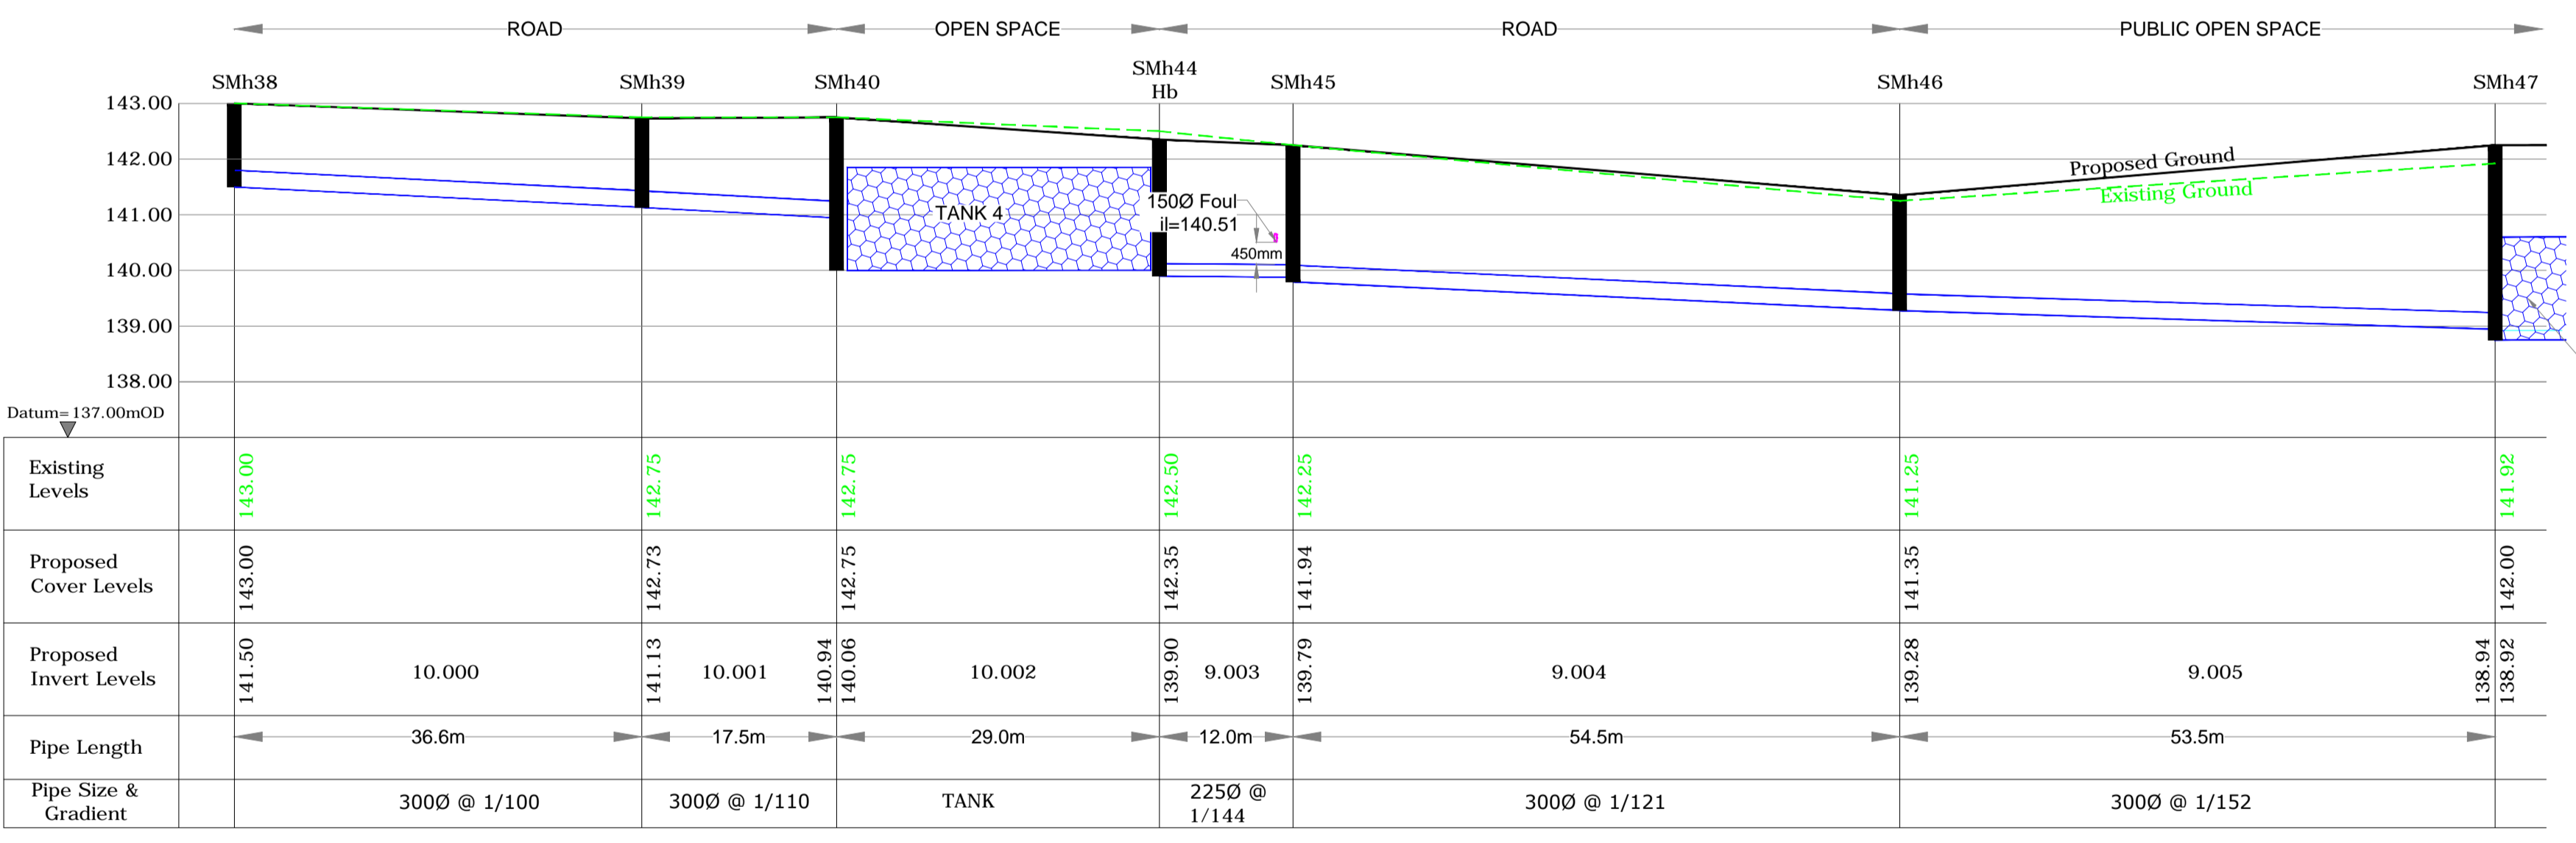

S/W Longitudinal Section  
SMh38 to SMh47  
Vertical Scale 1:100  
Horizontal Scale 1:500

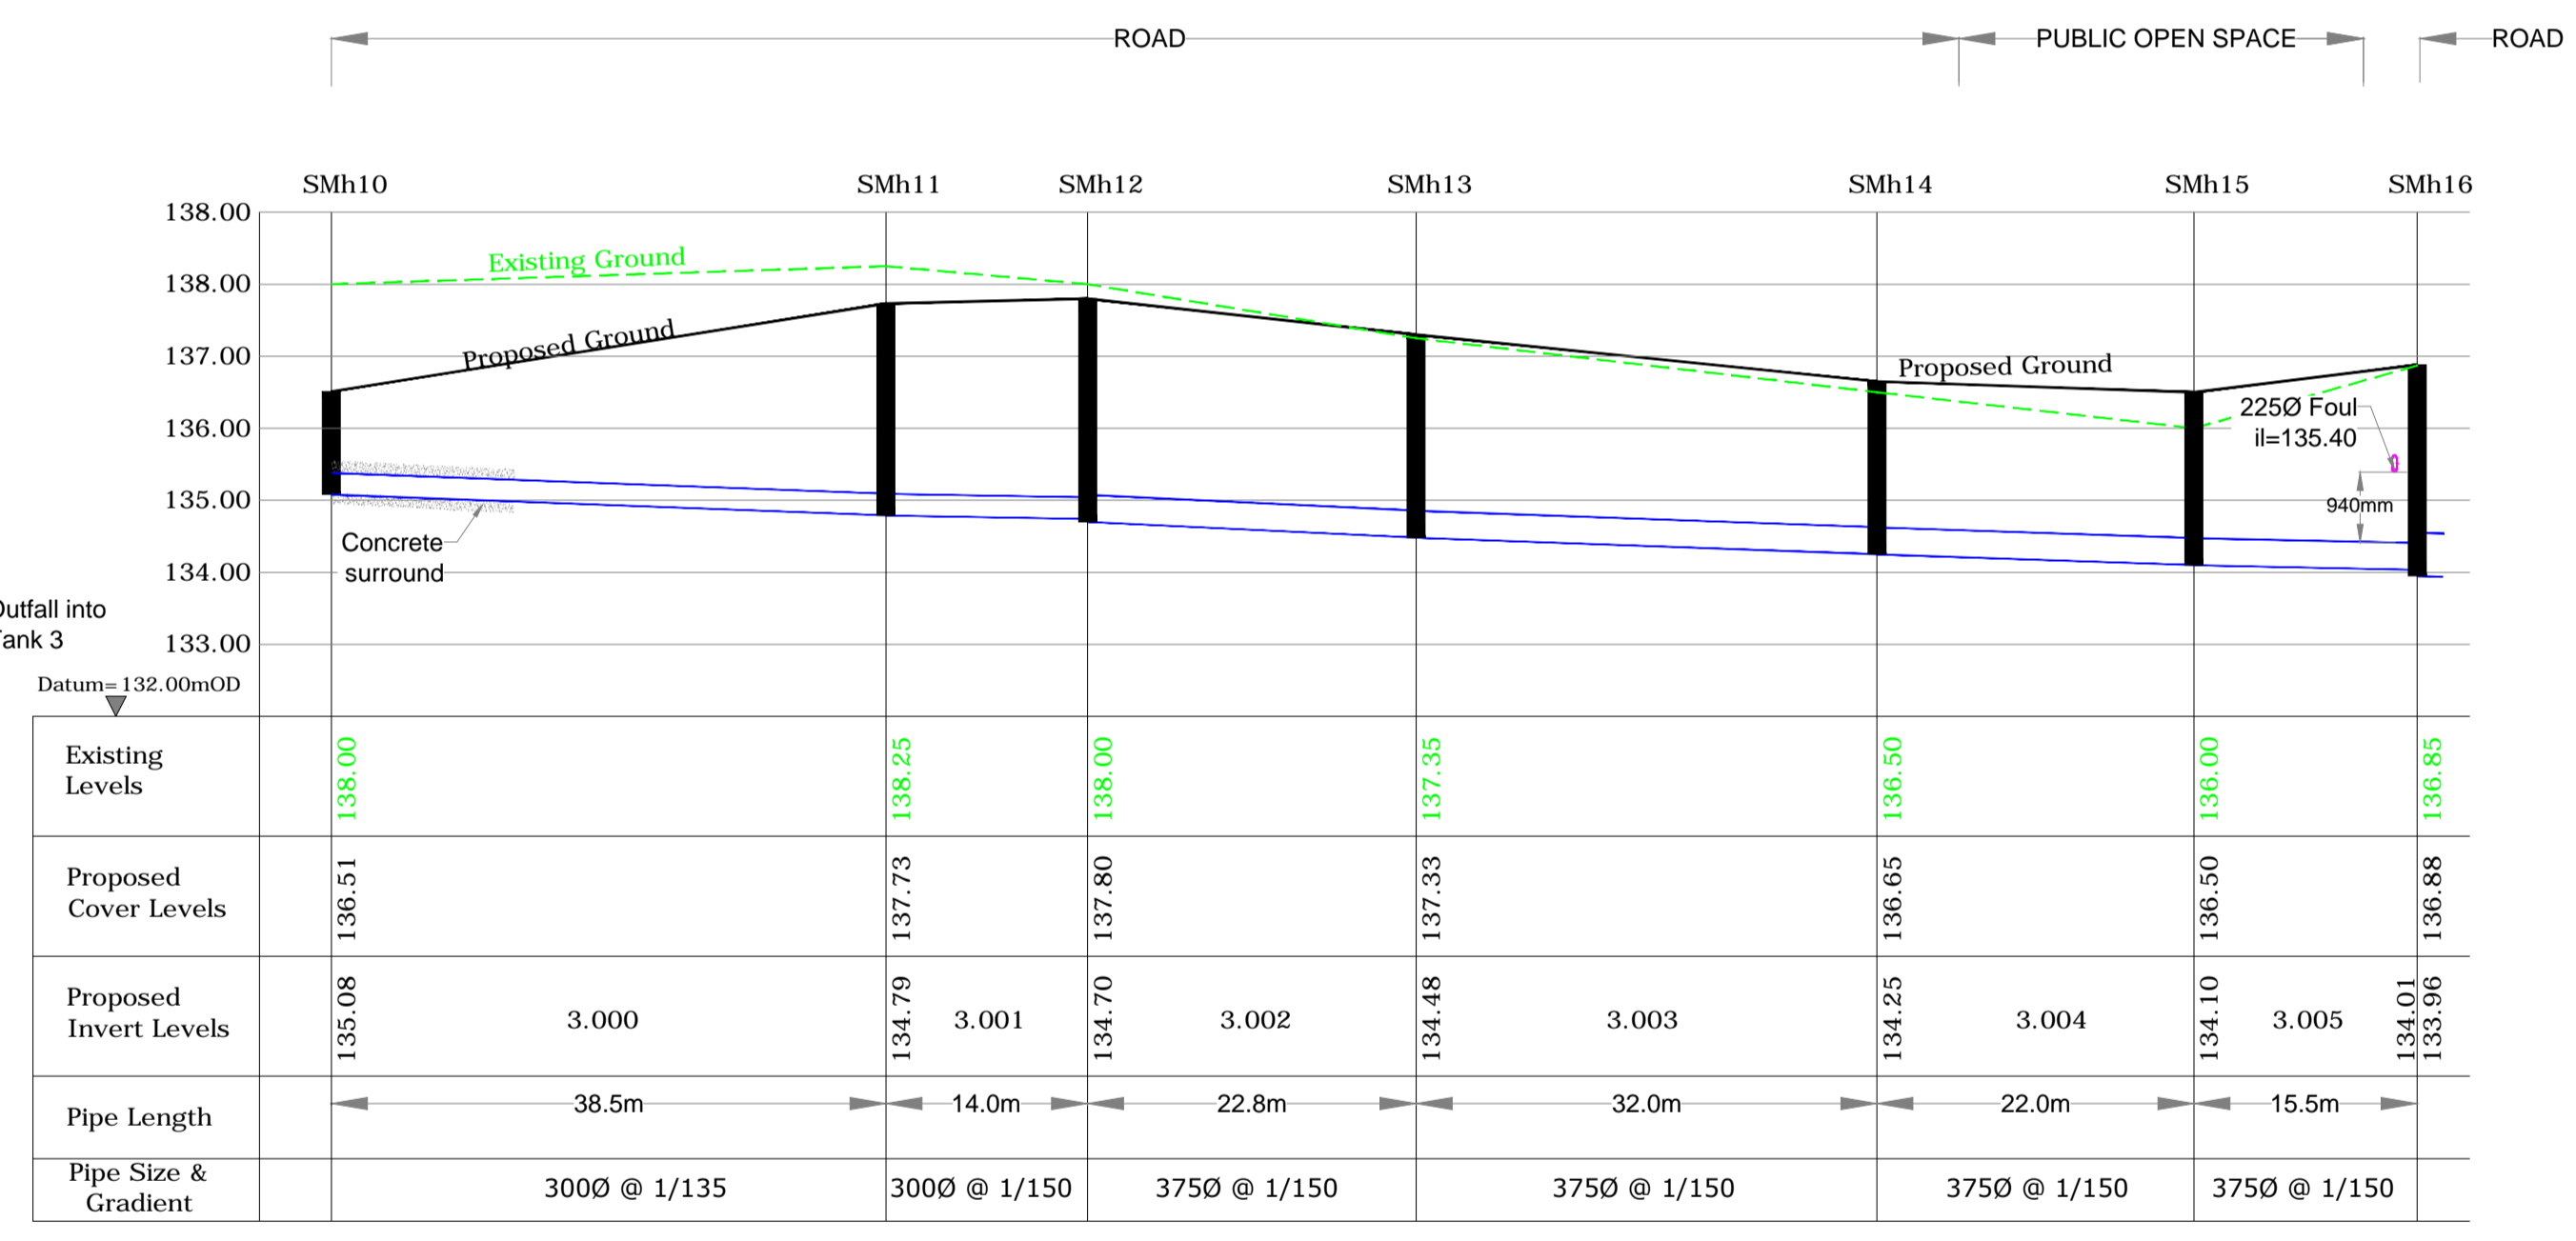

S/W Longitudinal Section  
SMh10 to SMh16  
Vertical Scale 1:100  
Horizontal Scale 1:500

- Notes:
1. Read this drawing in conjunction with all other relevant Engineers and Architects drawings.
  2. Do not scale this drawing, use only written dimensions.
  3. Do not set out from this drawing unless specifically confirmed by the Engineers beforehand.
  4. All levels shown are to Malin Head datum (mOD).
  5. The contractor is to check all service connections before commencing any site development works.
  6. The Engineer is to be informed of discrepancies that may arise before the contractor commences any site development works, if in doubt - ask!
  7. Manhole and road gully details to comply with Greater Dublin Regional Code of practice for Drainage Works.
  8. Refer also to the Manhole details drawing/s provided for further information.
  9. Where cover to pipes is less than 1.2m in roads, 1.0m in public areas and 0.9m in grassed/landscaped areas, surround the pipe 150mm of concrete.

THIS IS A PLANNING DRAWING ONLY  
AND CANNOT BE USED FOR CONSTRUCTION PURPOSES

REFER TO Dwg.No.2104/03-05 FOR  
PLAN ALIGNMENT OF S/W SEWER  
SHOWN ON THIS DRAWING

REV	DATE	DESCRIPTION
<p><b>ROGER MULLARKEY &amp; ASSOCIATES</b> Consulting Structural and Civil Engineers</p> <p>Duncreevan, Kilcock, Co.Kildare Tel: +353 1 610 3755 Mob: +353 87 232 4917 E-mail: info@rmullarkey.ie www.rmullarkey.ie</p>		
<p>Project <b>KILTERNAN VILLAGE SHD</b></p>		
<p>Drawing Title <b>S/W LONGITUDINAL SECTIONS- Sheet 3</b></p>		<p>Architect <b>MCORM Architects</b></p>
Date	Drawn By	Scales
Oct'21	RM	As Shown @A1
Dwg.No.	Stage	Rev
2104/25	PLANNING	