


- Notes:
1. Read this drawing in conjunction with all other relevant Engineers and Architects drawings.
 2. Do not scale this drawing, use only written dimensions.
 3. Do not set out from this drawing unless specifically confirmed by the Engineers beforehand.
 4. All levels shown are to Mean Head datum (mOD).
 5. The contractor is to check all service connections before commencing any site development works.
 6. The Engineer is to be informed of discrepancies that may arise before the contractor commences any site development works, if in doubt - ask!
 7. Manhole details and materials specification to comply Irish Water Wastewater Infrastructure Standard Details document and Code of Practice.
 8. Foul gravity sewers to be concrete in accordance with IW CoP section 3.13.
 9. Refer also to the Manhole details drawing provided for further information.
 10. Where cover to pipes is less than 1.2m in roads, 1.0m in public areas and 0.9m in grassed/landscaped areas, surround the pipe 150mm of concrete.

THIS PLANNING DRAWING HAS BEEN APPROVED BY IRISH WATER CDS SECTION

REFER TO Dwg.No.2104/06-07 FOR PLAN ALIGNMENT OF FOUL SEWER SHOWN ON THIS DRAWING

Foul Longitudinal Section FMh1 to FMh15

Vertical Scale 1:100
Horizontal Scale 1:500

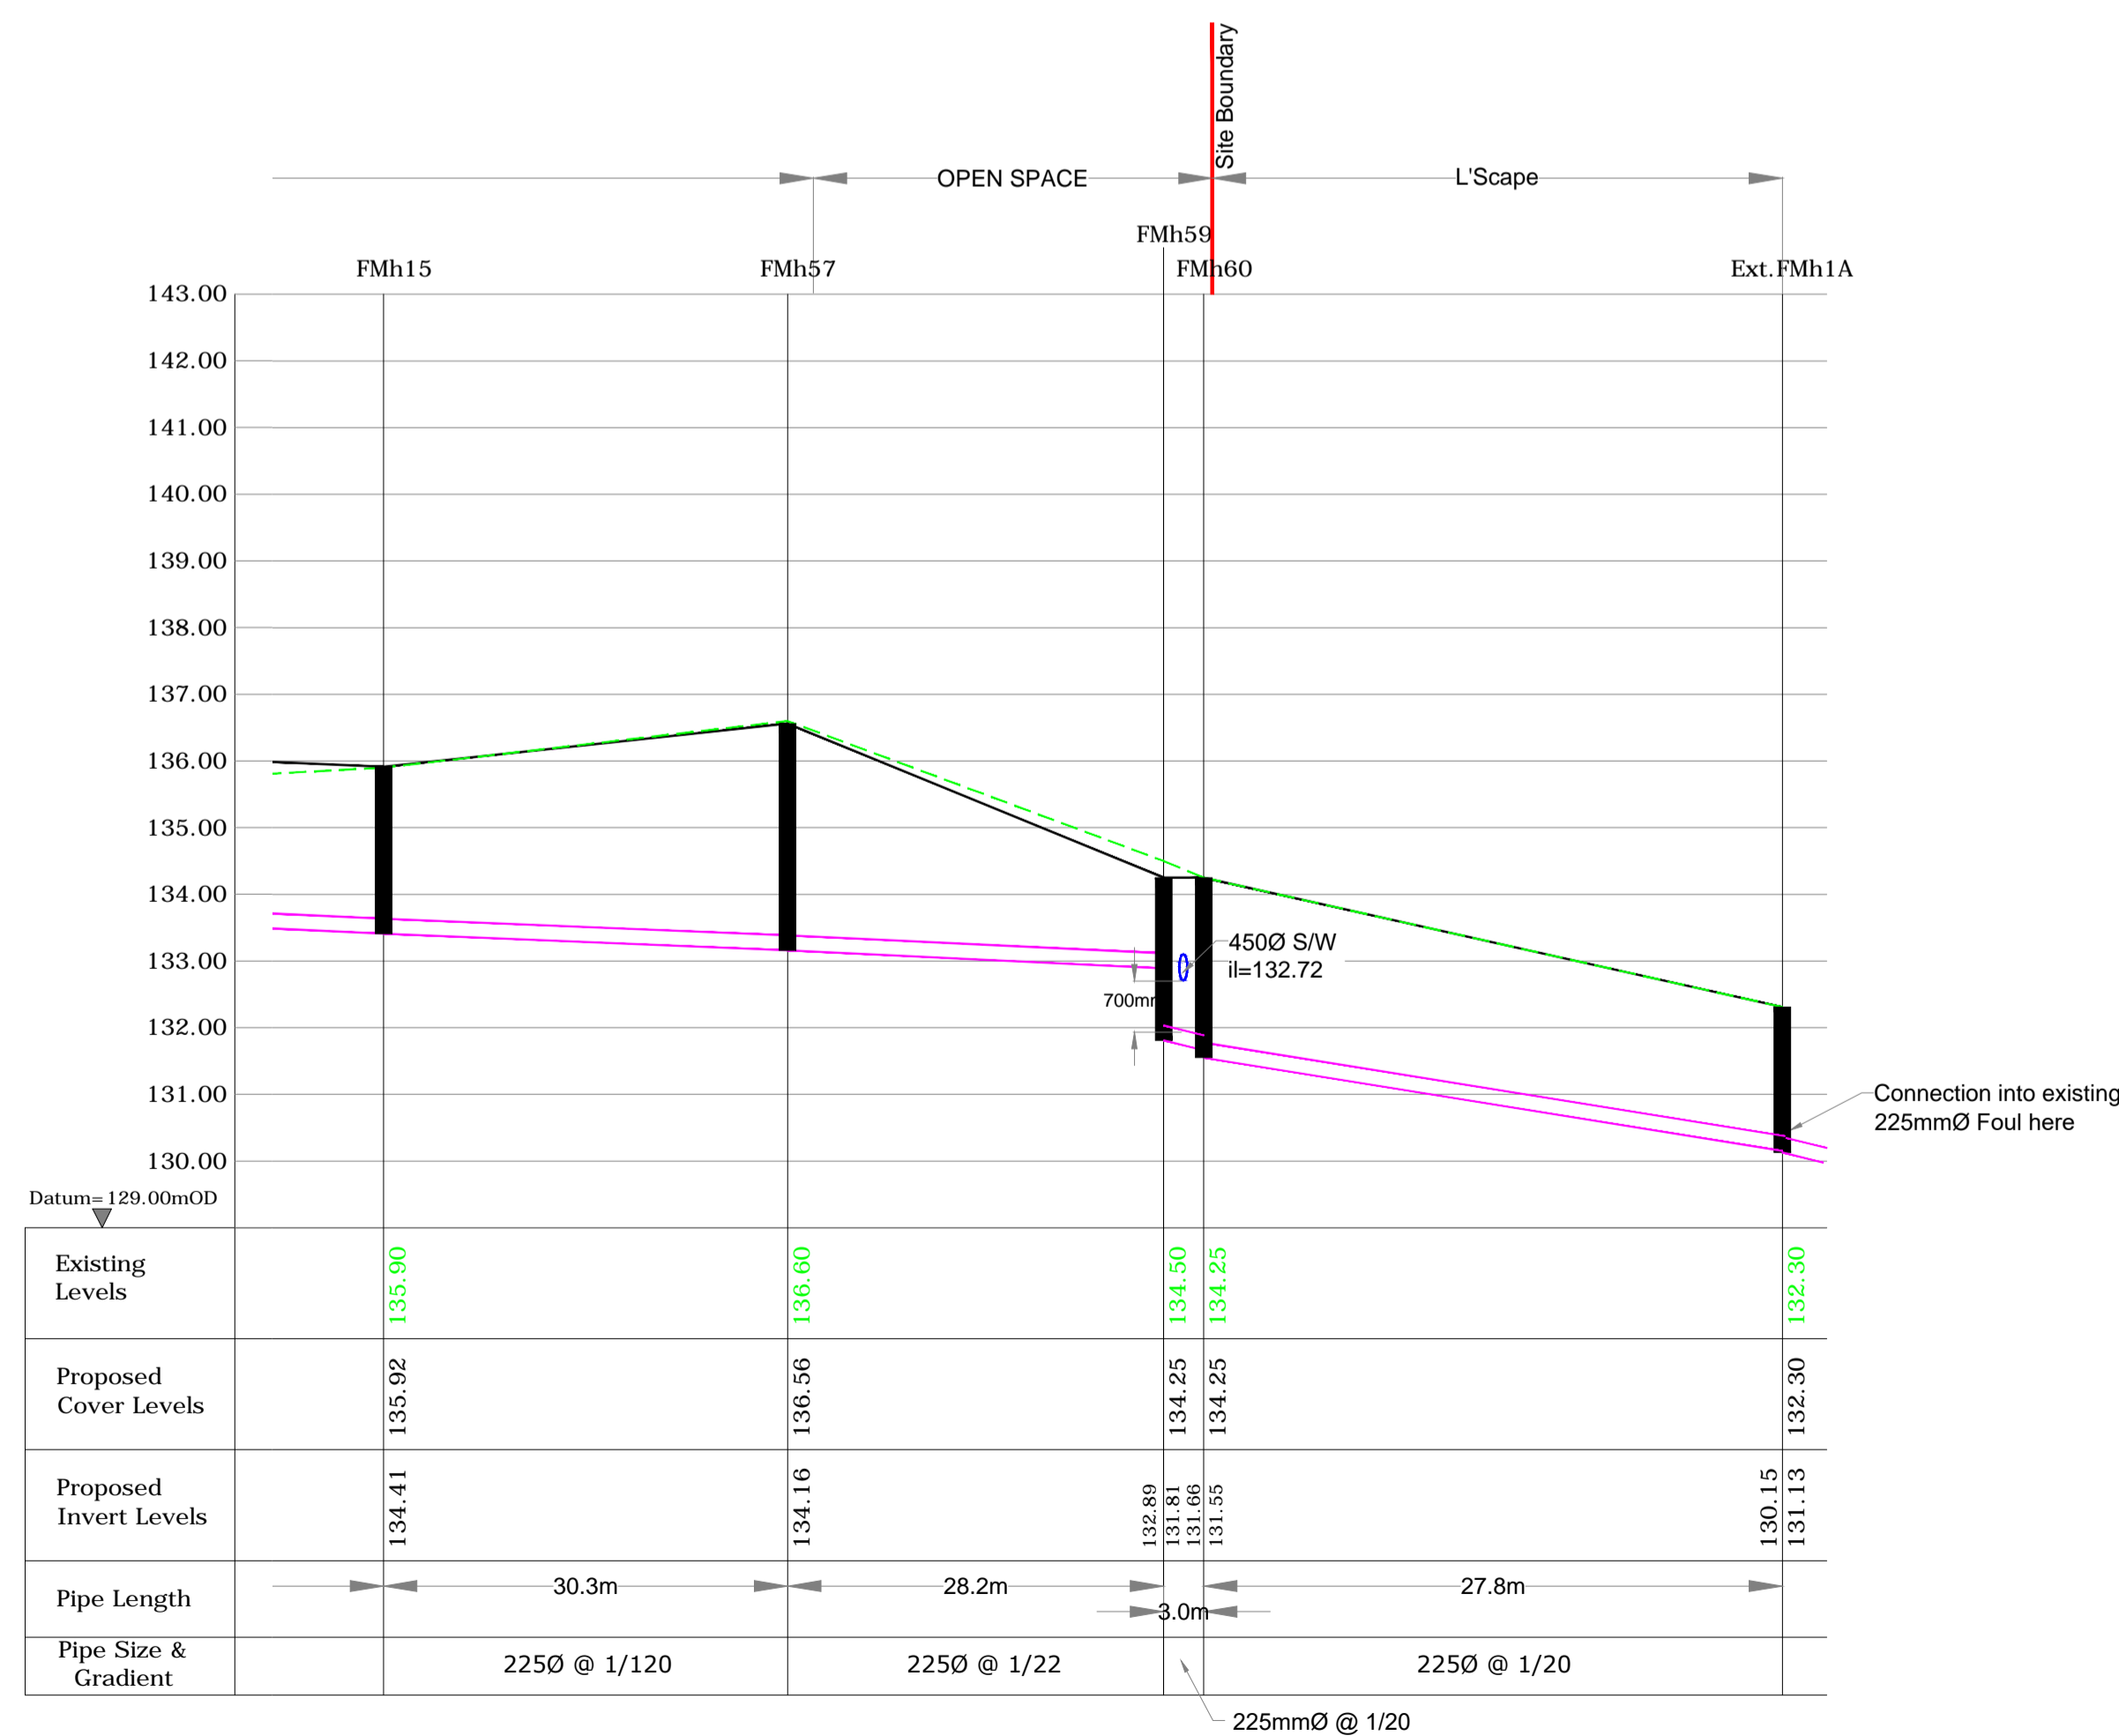

Foul Longitudinal Section FMh15 to Outfall

Vertical Scale 1:100
Horizontal Scale 1:500

REV	DATE	DESCRIPTION

ROGER MULLARKEY & ASSOCIATES
Consulting Structural and Civil Engineers

Duncreevan, Kilcock, Co.Kildare
Tel: +353 1 610 3755 Mob: +353 87 232 4917
E-mail: info@rmullarkey.ie www.rmullarkey.ie

Project
KILTERNAN VILLAGE SHD

Drawing Title		Architect			
FOUL LONGITUDINAL SECTIONS- Sheet 1		MCORM Architects			
Date	Drawn By	Scales	Dwg.No.	Stage	Rev
Oct'21	RM	As Shown @A1	2104/27	PLANNING	