



Section F-F' (1+2) not to scale

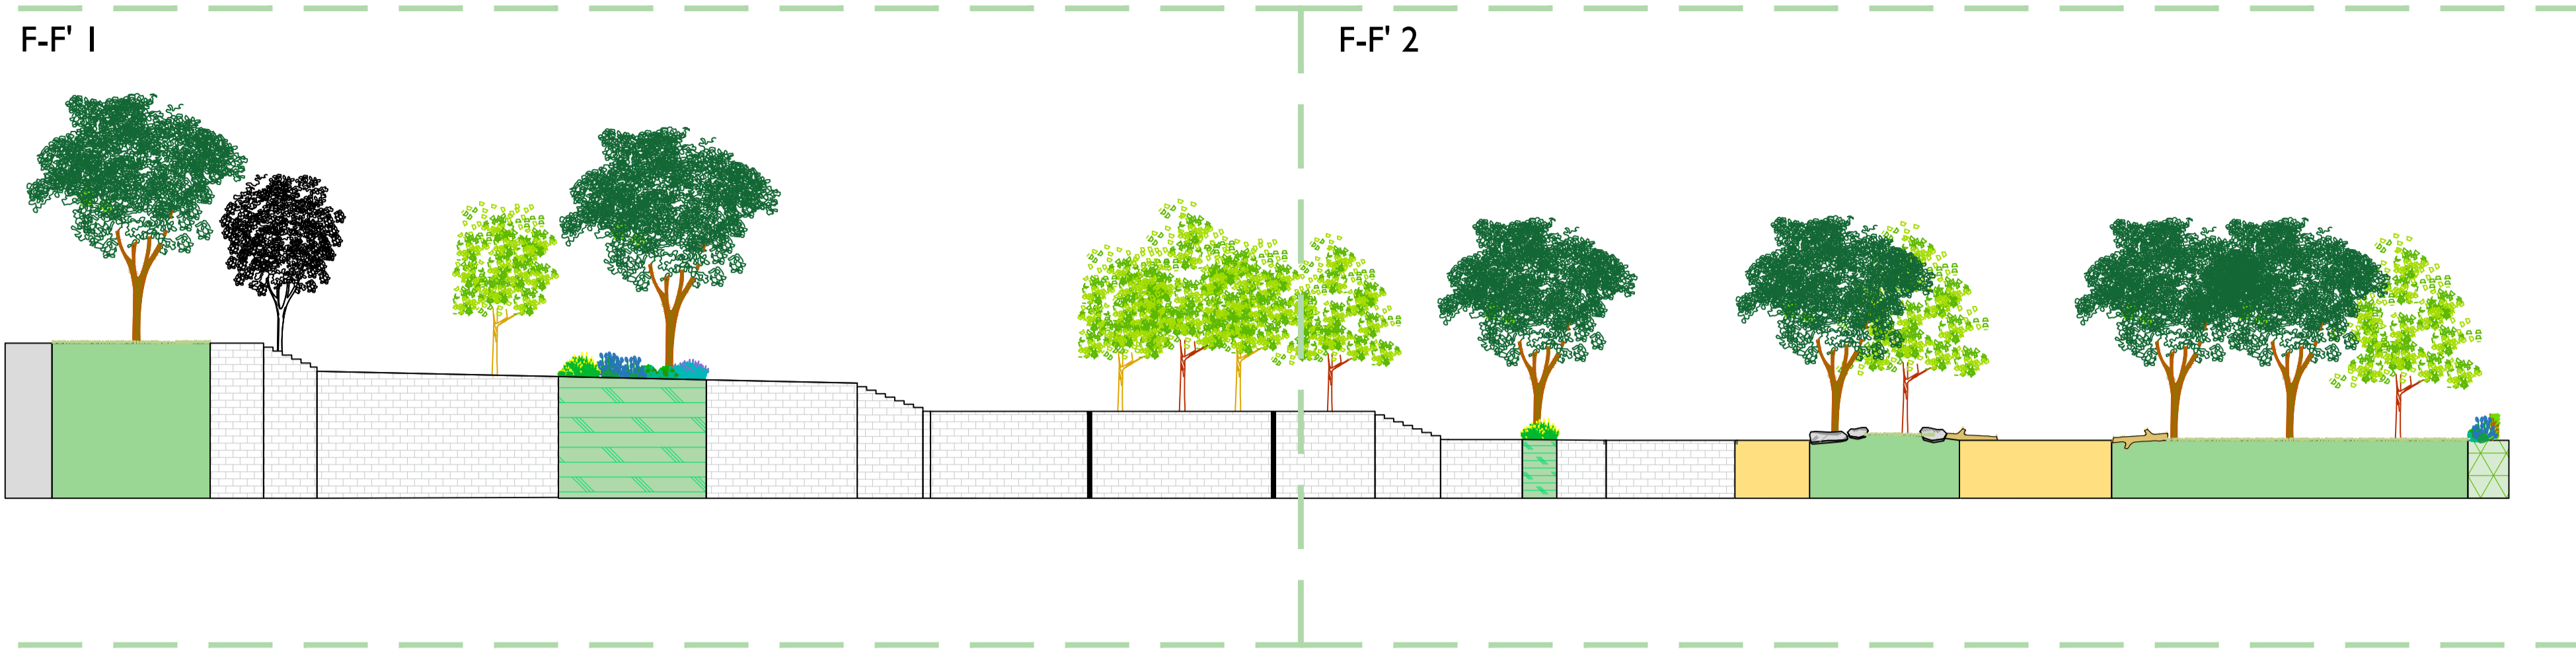


Section Location Plan - sc. 1:2500



Section F-F' (1) sc.1:100

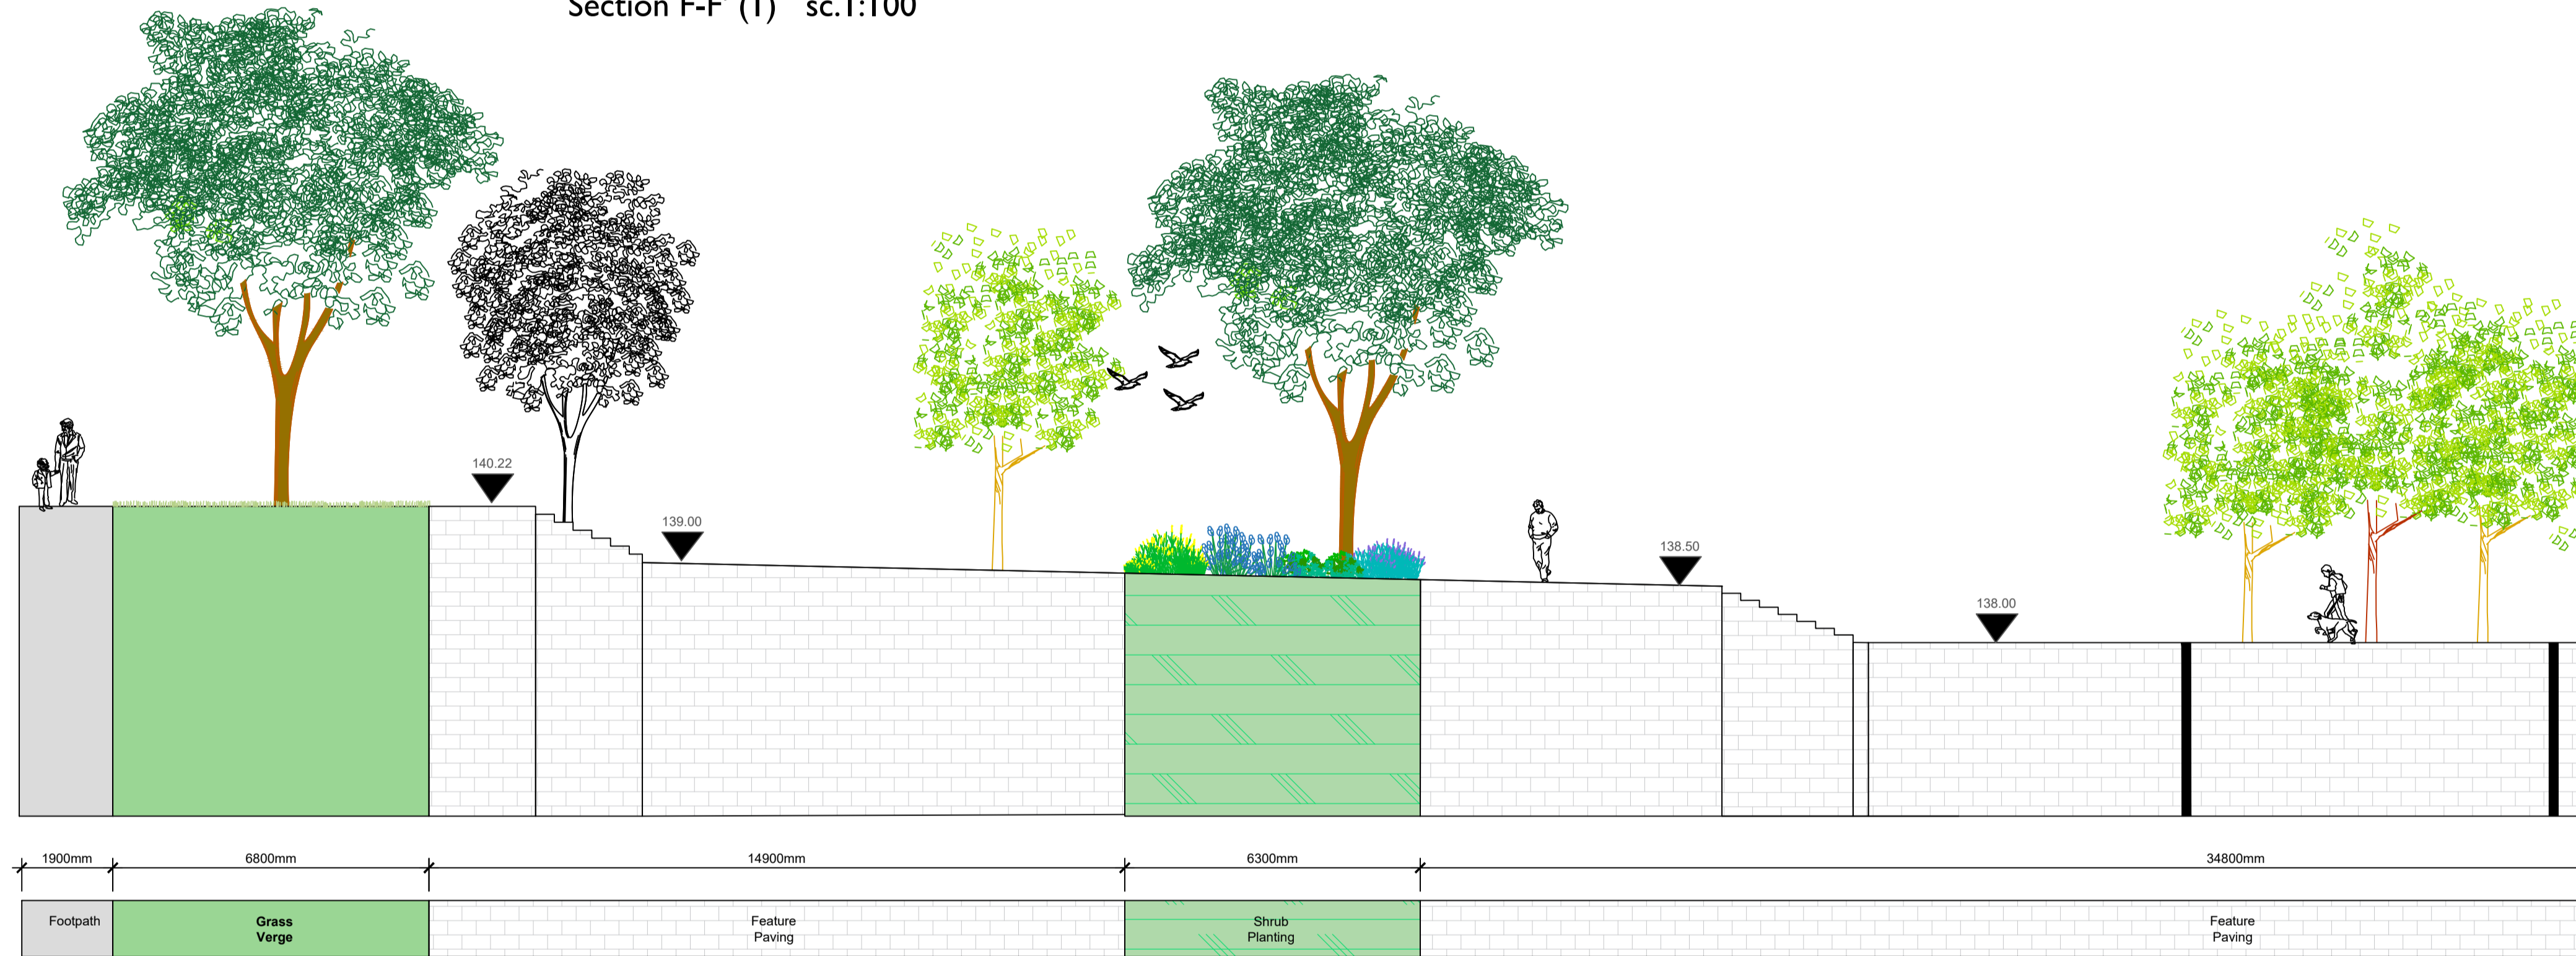

Section F-F' (2) sc.1:100

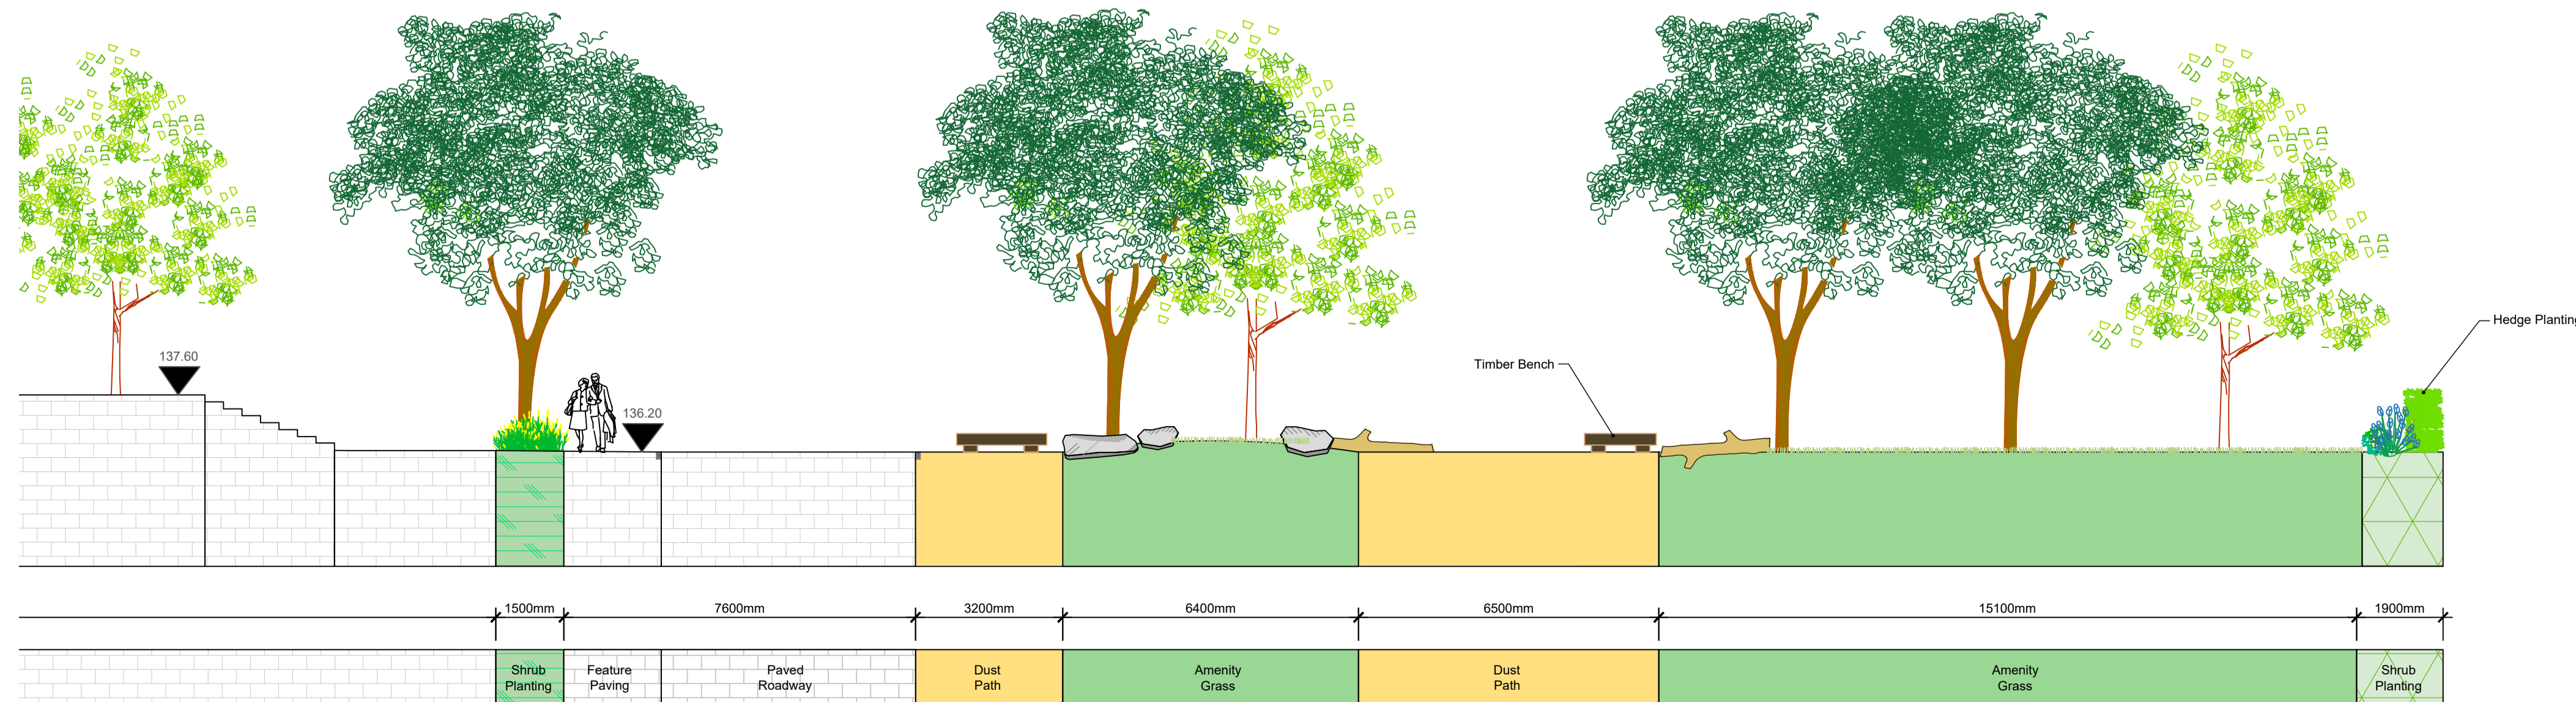

Project Title: <b>Kiltarnan Village SHD</b>				
Mixed Use Development at Lands at Wayside, Enniskerry Rd, Kiltarnan, Dublin 18.				
Q	16.06.22	PL	RMD	Planning
REV	DATE	BY	CHECKED	DESCRIPTION
Client: <b>Liscove Ltd.</b>				Dwg No. 2.3
Drawing Title: Landscape Section F				Scale: Varies
Job No. 1609				Date: 16.06.22
 <b>RMDA</b> LANDSCAPE ARCHITECTS + CONSULTANTS		<b>Ronan MacDiarmada + Associates Ltd.</b> Landscape Architects and Consultants.		
		5 Tootenhill, Rathcoole, Co. Dublin tel: +353 1 412 4476 mob: 086 26 25 438 fax: +353 1 401 3748 e-mail: ronan@rmda.ie		
This Drawing is Copyright ©				