
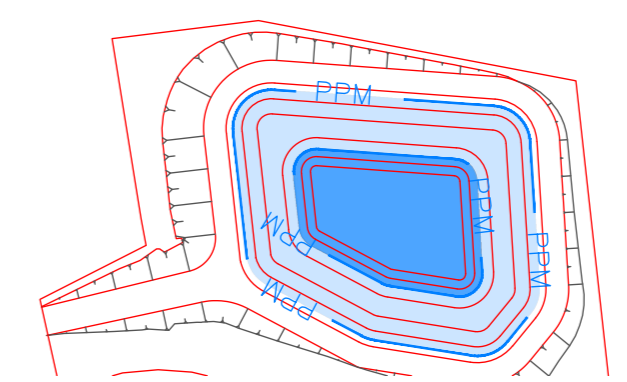


- SITE BOUNDARY
- AREAS TO BE TAKEN IN CHARGE BY LOCAL AUTHORITY
- AREAS IN PRIVATE OWNERSHIP OR TO BE MAINTAINED BY MANAGEMENT COMPANY

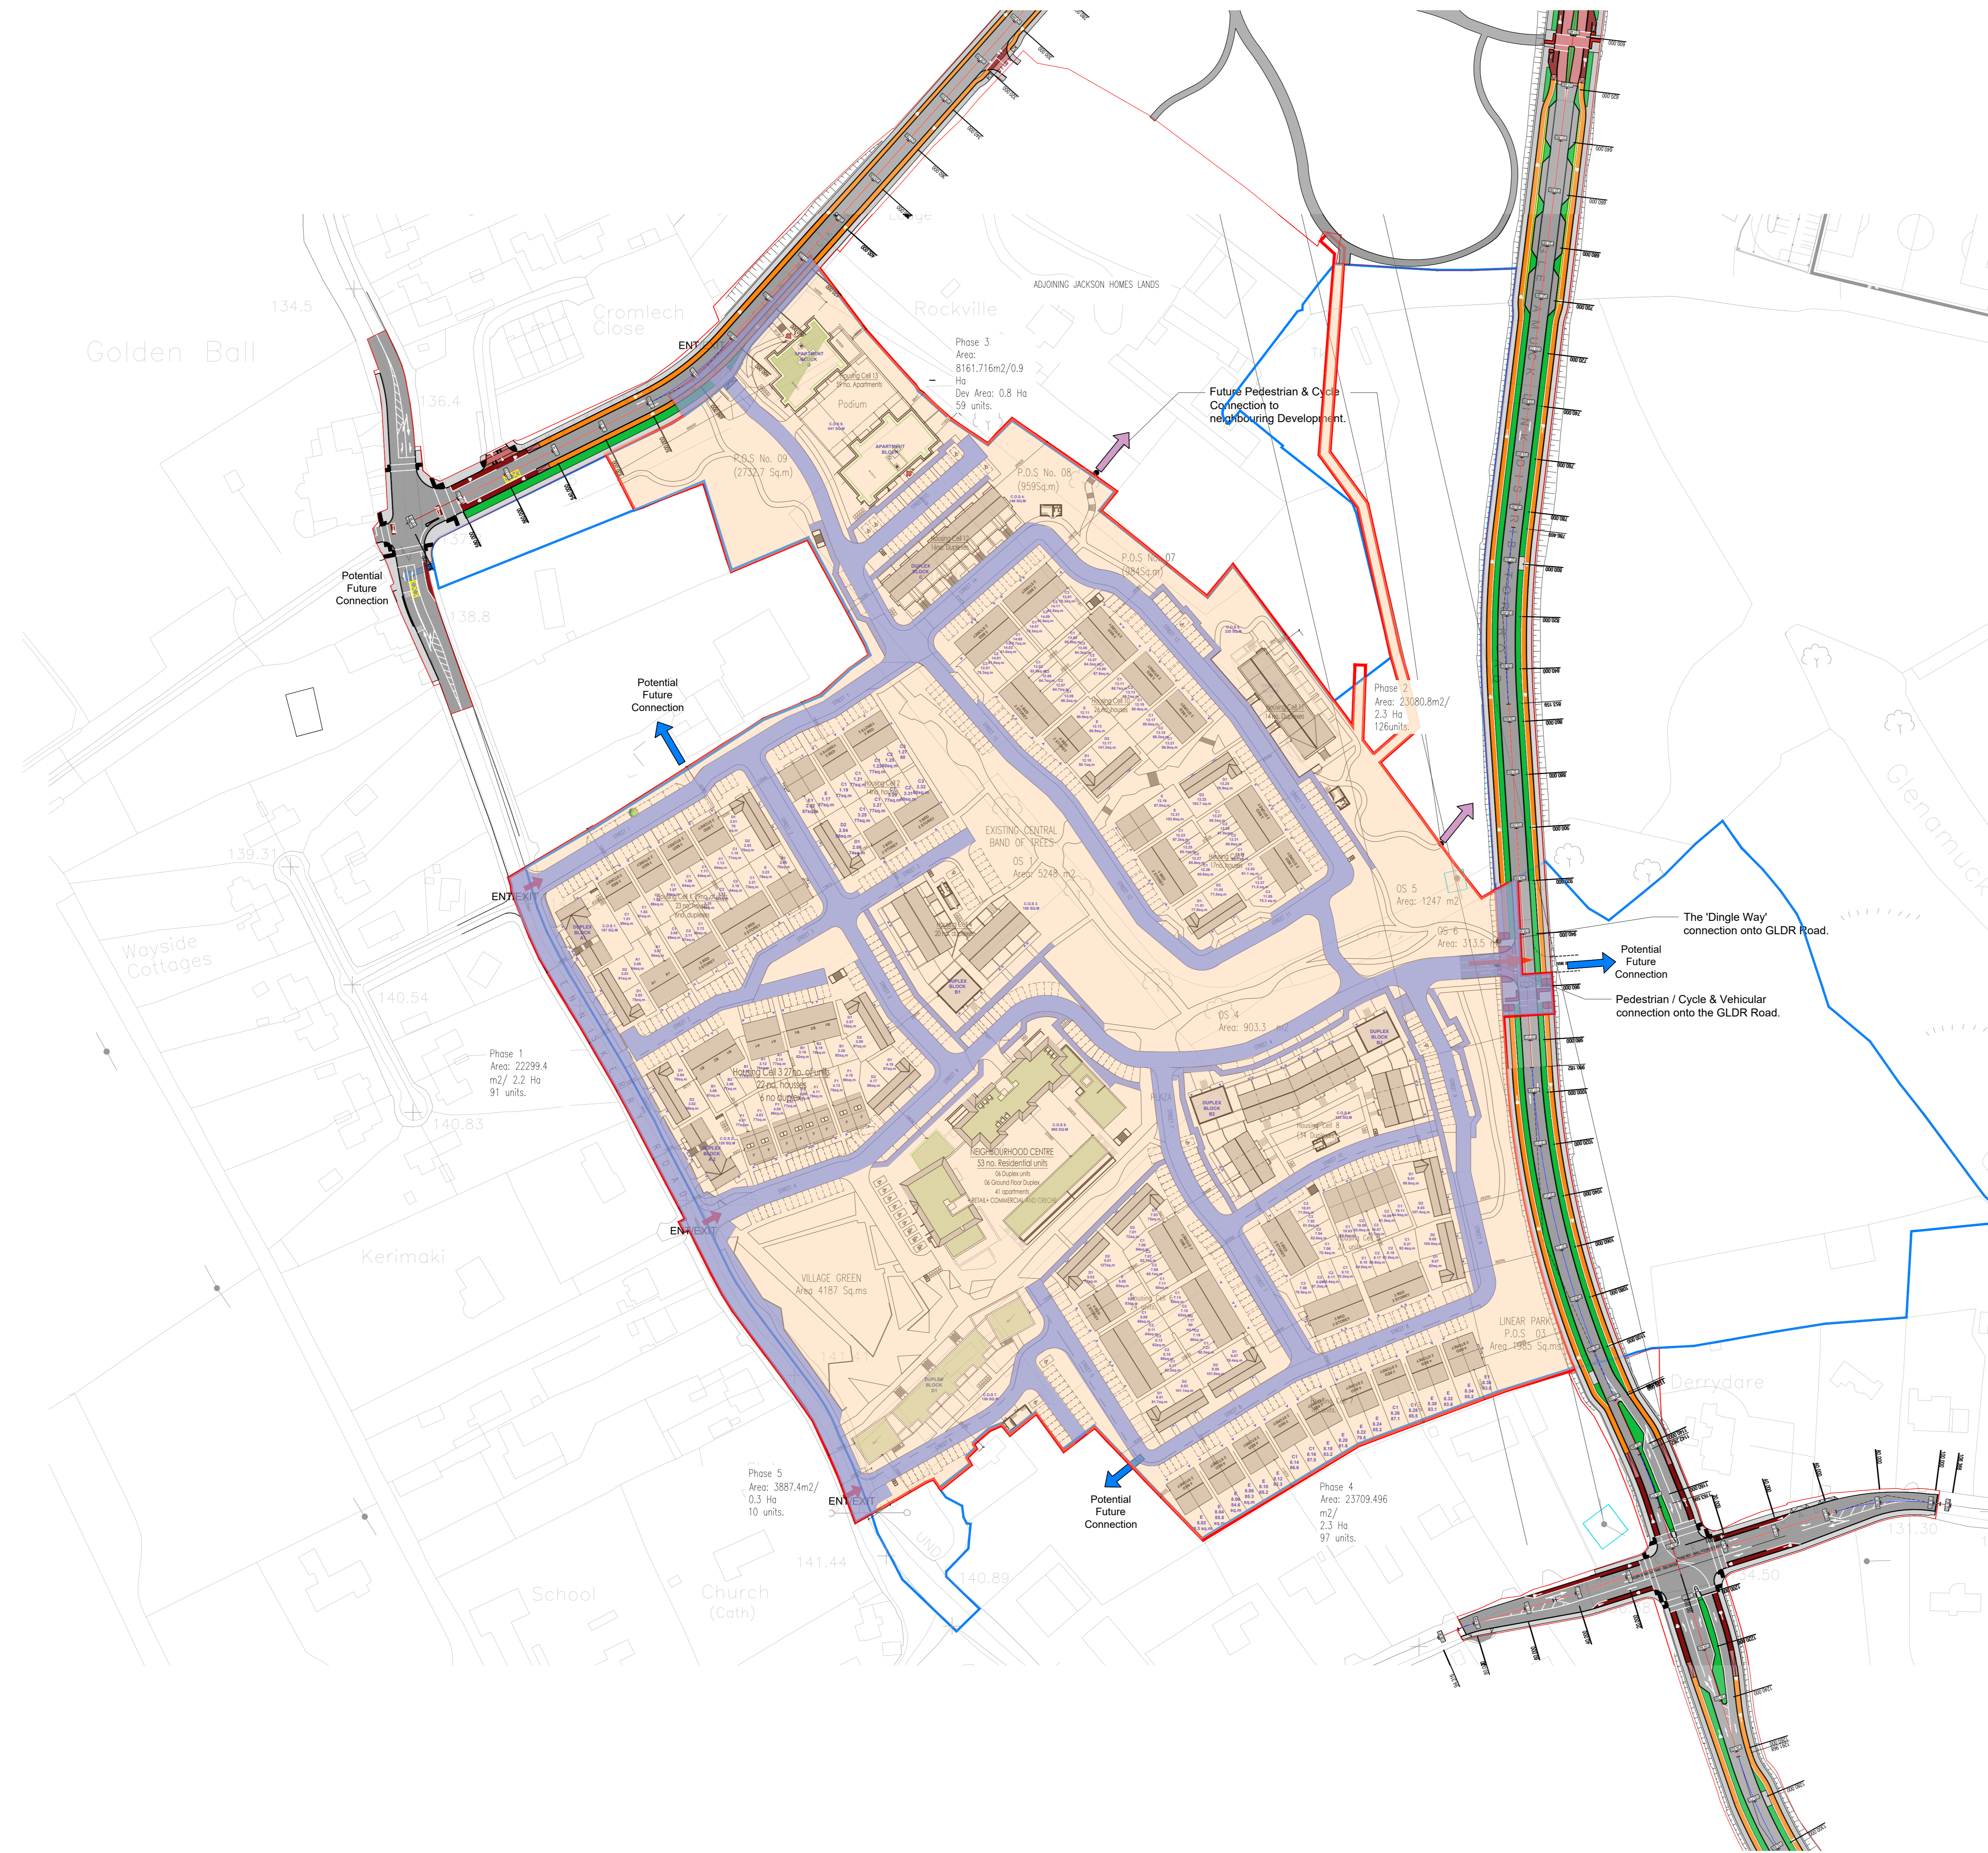

NOTES:
DO NOT SCALE FROM DRAWINGS WORK TO FIGURED DIMENSIONS ONLY ARCHITECT TO BE NOTIFIED OF ALL DISCREPANCIES.

SHD STAGE 3

REVISIONS		No.
DATE	DESCRIPTION	

M C O R M <small>BY CROSSAN O'ROURKE MANNING ARCHITECTS</small>	PROJECT TITLE Kiltinan Village SHD	DATE JUN 22	DRAWN BY LOMD
	DESCRIPTION Taking in Charge	SCALE 1:1000	REVISION
<small>1 Green Park Street, Dublin 8, D08 AXP7 Ireland Tel: 01 4942828 Fax: 01 4942811 Email: info@mcorm.com</small>		25 No.	DRAWING NO. 21009 PL600